
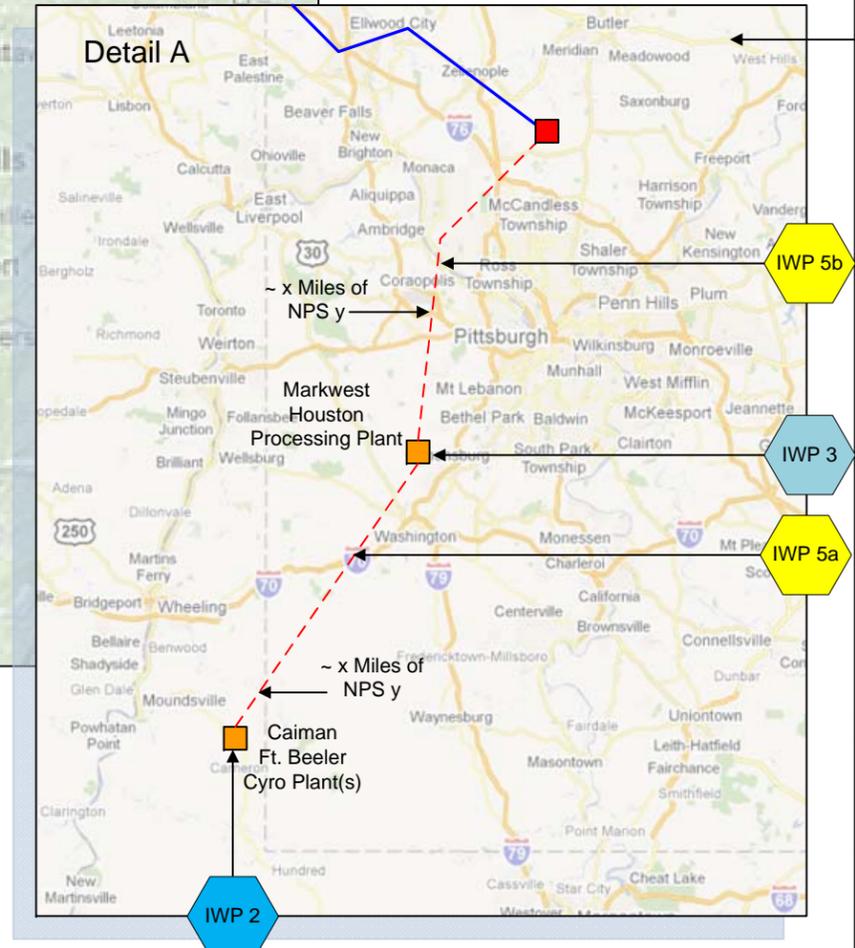
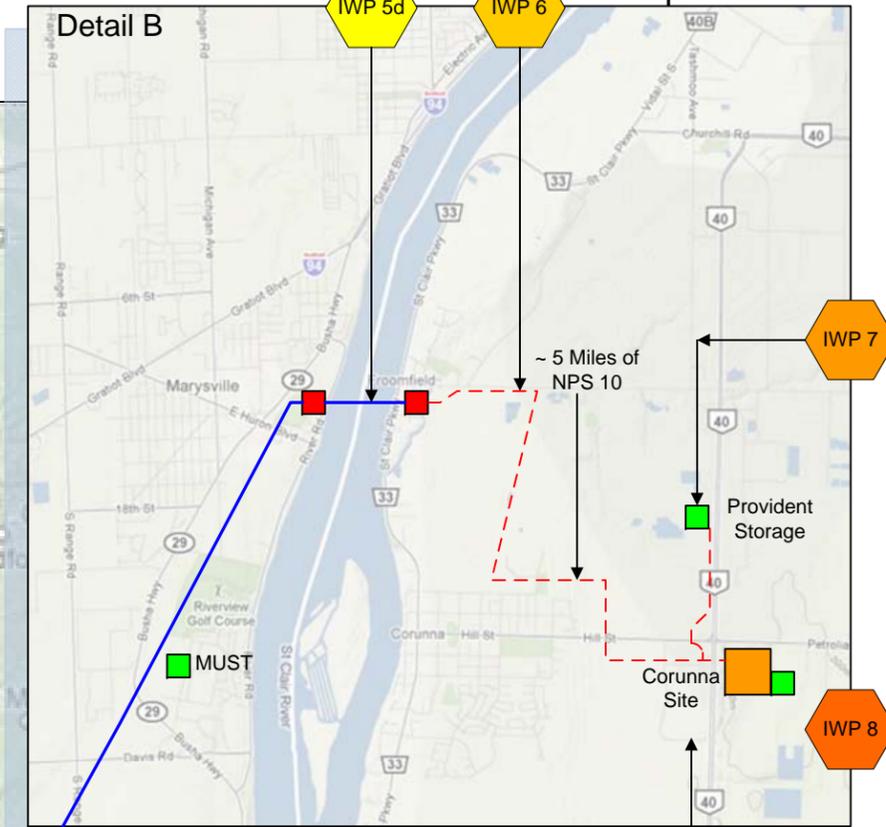


# LEGEND

	Governance & Integration
	Caiman Ethane Supply
	Range Ethane Supply
	Additional Ethane Supply
	Pipeline Services (a) Caiman Connection (b) Markwest / Range Connection (c) Sunoco Conversion (d) Genesis River Crossing (Connections and Conversion)
	Sarnia Infrastructure Project
	Proposed Cavern Storage
	Corunna Revamp Project

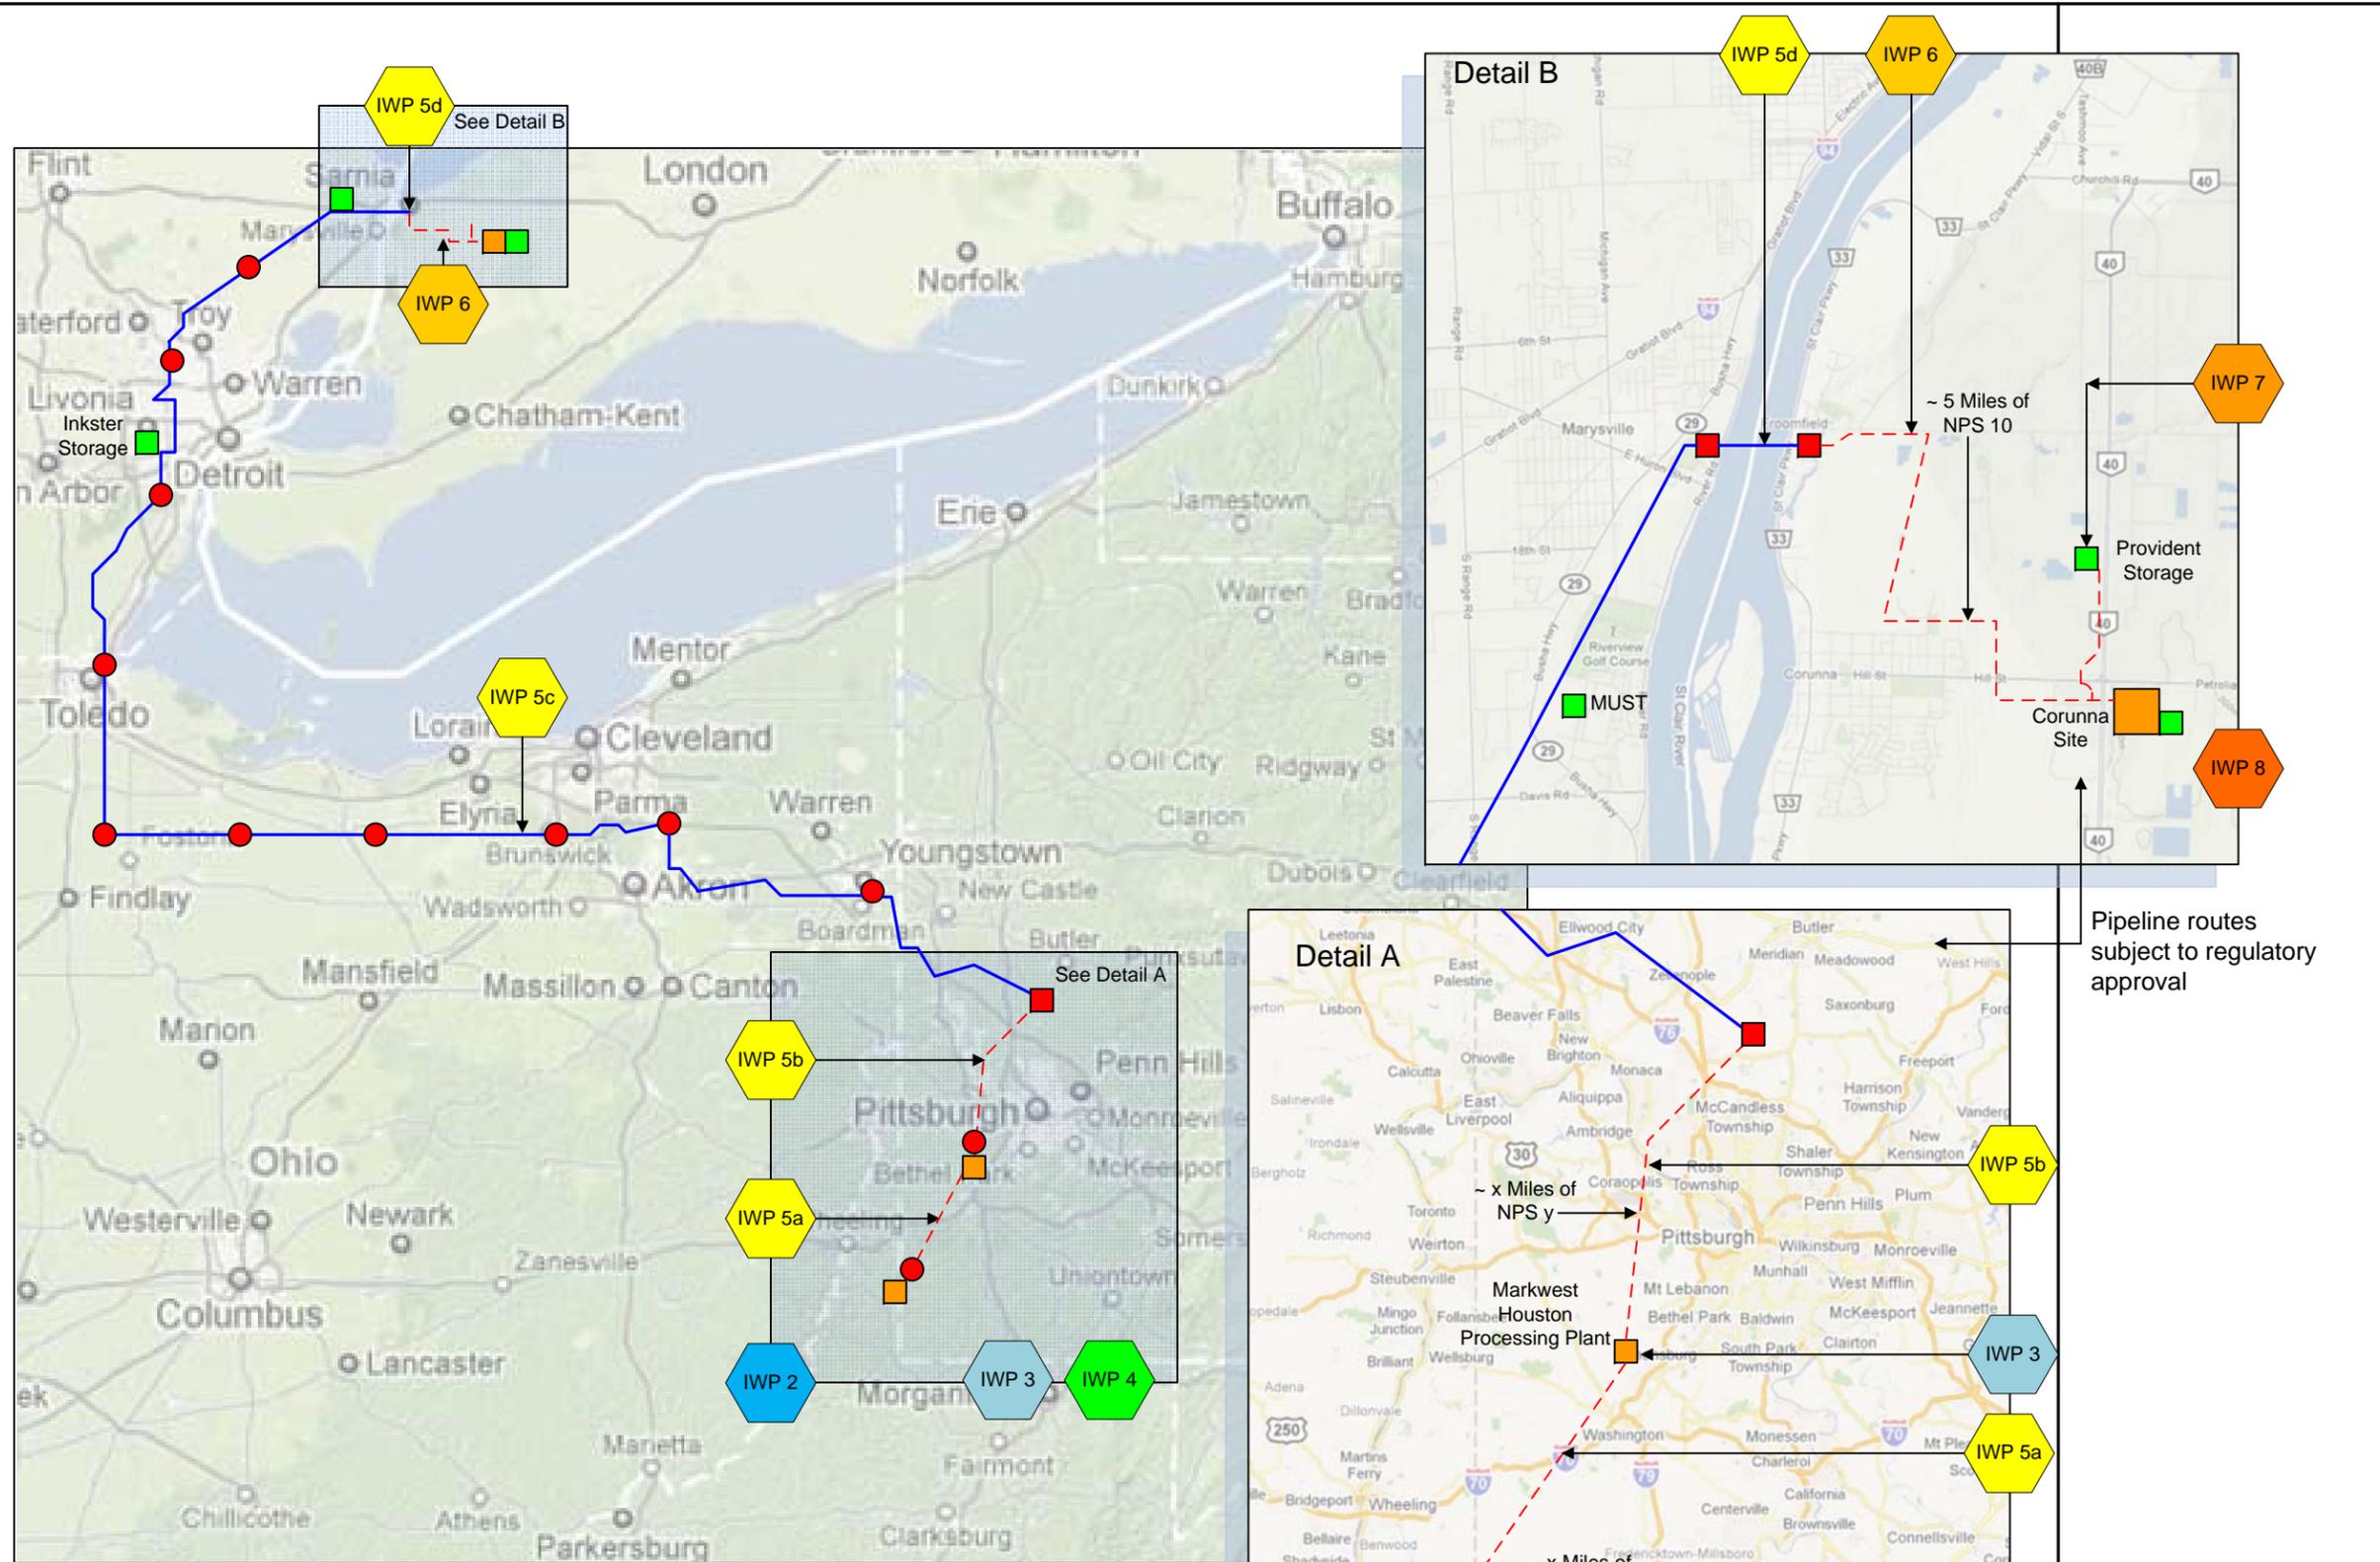

## PROJECT CONCEPT Subject to Environmental Studies and Regulatory Approval

- PUMP STATIONS
- PLANT FACILITIES
- POTENTIAL STORAGE FACILITIES
- CONNECTION POINTS
- EXISTING PIPELINES
- PROPOSED NEW PIPELINE

REV	DATE	DWN BY	CHK BY
4	09-2011	CB	PB

**NOVA Chemicals**

**SCOPE DIAGRAM  
CORUNNA  
REVAMP / EXPANSION  
PHASE 1**

DWG. No: EAIP100

# NOVA 2020