

This information is for environmental review purposes only.

- | | | | | |
|--------------------------------------|--------------------------------|--------------------------|-----------------------------|-------------|
| ○ Milepost | Workspace - AC/SL (04/02/09) | Delineated Wetland - PEM | Property Boundary | Access Road |
| ○ Tenth Milepost | HDD Entry/Exit - AC | Delineated Wetland - PFO | Existing Enbridge Pipelines | Approved |
| — Alberta Clipper (04/02/09) | Valve Location | Delineated Wetland - PSS | National Forest Boundary | Pending |
| — Southern Lights Diluent (04/02/09) | Environmentally Sensitive Area | Delineated Wetland - PUB | State Forest Boundary | |
| --- LSR (As Built) | Waterbody | | Reservation Boundary | |



Environmental Plan Sheets
Enbridge Alberta Clipper Project


ISSUED FOR PERMITTING



Sheet 37 of 275

M:\Clients\D-FEEL\Alberta Clipper_ArcGIS\200904\ENVR_Plan_Sheets_Rev3\EEL_Env_PlanSheets_Rev3.mxd

*Revision 3 | DATE: 04/02/09 | PRINTED: 04/09/09 | DRAWN BY: RGCutting

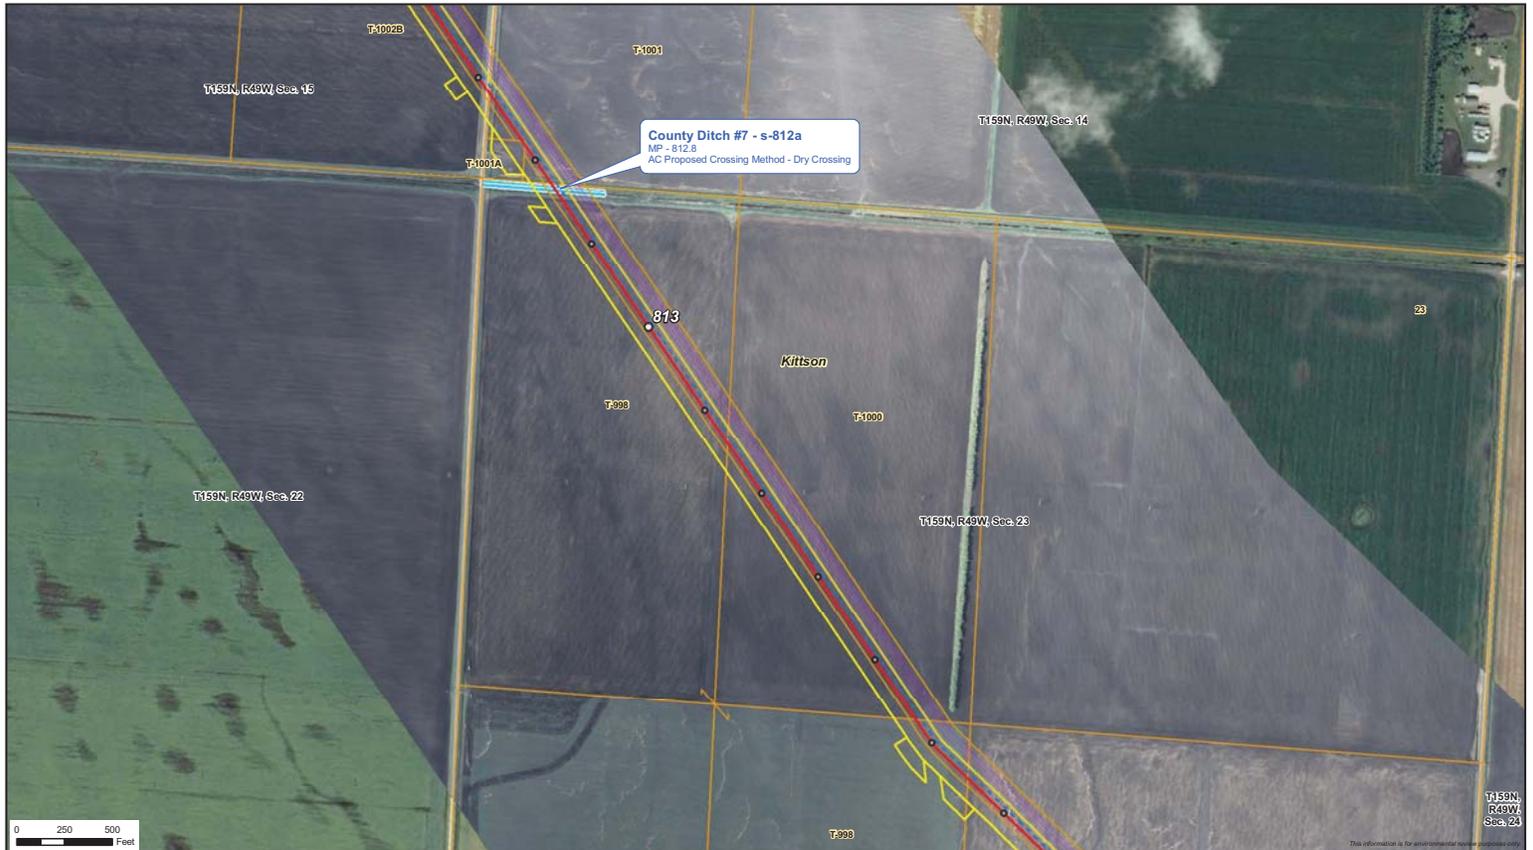

- | | | | | |
|--------------------------------------|----------------------------------|----------------------------|-------------------------------|---------------|
| ○ Milepost | □ Workspace - AC/SL (04/02/09) | ▨ Delineated Wetland - PEM | — Property Boundary | — Access Road |
| ○ Tenth Milepost | △ HDD Entry/Exit - AC | ▨ Delineated Wetland - PFO | — Existing Enbridge Pipelines | — Approved |
| — Alberta Clipper (04/02/09) | □ Valve Location | ▨ Delineated Wetland - PSS | ▭ National Forest Boundary | — Pending |
| — Southern Lights Diluent (04/02/09) | ▨ Environmentally Sensitive Area | ▨ Delineated Wetland - PUB | ▭ State Forest Boundary | |
| — LSR (As Built) | — Waterbody | | ▭ Reservation Boundary | |



Environmental Plan Sheets
Enbridge Alberta Clipper Project

ISSUED FOR PERMITTING



Sheet 38 of 275

*Revision 3 | DATE: 04/02/09 | PRINTED: 04/09/09 | DRAWN BY: RGC/Cutting

M:\Clients\D-FEEL\Alberta Clipper_ArcGIS\200904\ENVR_Plan_Sheets_Rev3\EEL_Env_PlanSheets_Rev3.mxd



○ Milepost	□ Workspace - AC/SL (04/02/09)	▨ Delineated Wetland - PEM	— Property Boundary	— Access Road
○ Tenth Milepost	△ HDD Entry/Exit - AC	▨ Delineated Wetland - PFO	— Existing Enbridge Pipelines	— Approved
— Alberta Clipper (04/02/09)	□ Valve Location	▨ Delineated Wetland - PSS	— National Forest Boundary	— Pending
— Southern Lights Diluent (04/02/09)	▨ Environmentally Sensitive Area	▨ Delineated Wetland - PUB	— State Forest Boundary	
— LSR (As Built)	— Waterbody	— Reservation Boundary		

Environmental Plan Sheets
Enbridge Alberta Clipper Project

ISSUED FOR PERMITTING

Sheet 39 of 275




○ Milepost	□ Workspace - ACISL (04/02/09)	▨ Delineated Wetland - PEM	— Property Boundary	— Access Road
● Tenth Milepost	△ HDD Entry/Exit - AC	▨ Delineated Wetland - PFO	— Existing Enbridge Pipelines	— Approved
— Alberta Clipper (04/02/09)	□ Valve Location	▨ Delineated Wetland - PSS	— National Forest Boundary	— Pending
— Southern Lights Diluent (04/02/09)	▨ Environmentally Sensitive Area	▨ Delineated Wetland - PUB	— State Forest Boundary	
— LSR (As Built)	— Waterbody	— Reservation Boundary		

Environmental Plan Sheets
Enbridge Alberta Clipper Project

ISSUED FOR PERMITTING

Sheet 40 of 275

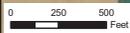

○ Milepost	□ Workspace - AC/SL (04/02/09)	▨ Delineated Wetland - PEM	— Property Boundary	— Access Road
○ Tenth Milepost	△ HDD Entry/Exit - AC	▨ Delineated Wetland - PFO	— Existing Enbridge Pipelines	— Approved
— Alberta Clipper (04/02/09)	□ Valve Location	▨ Delineated Wetland - PSS	— National Forest Boundary	— Pending
— Southern Lights Diluent (04/02/09)	▨ Environmentally Sensitive Area	▨ Delineated Wetland - PUB	— State Forest Boundary	
— LSR (As Built)	— Waterbody		— Reservation Boundary	



Environmental Plan Sheets
Enbridge Alberta Clipper Project

ISSUED FOR PERMITTING



Sheet 42 of 275

M:\Clients\D-FEEL\Alberta Clipper_ArcGIS\200904\ENVR_Plan_Sheets_Rev3_EEL_Env_PlanSheets_Rev3.mxd

*Revision 3 | DATE: 04/02/09 | PRINTED: 04/09/09 | DRAWN BY: RGCutting



This information is for environmental review purposes only.

- | | | | | |
|--------------------------------------|----------------------------------|----------------------------|-------------------------------|---------------|
| ○ Milepost | □ Workspace - AC/SL (04/02/09) | ▨ Delineated Wetland - PEM | — Property Boundary | — Access Road |
| ● Tenth Milepost | △ HDD Entry/Exit - AC | ▨ Delineated Wetland - PFO | — Existing Enbridge Pipelines | — Approved |
| — Alberta Clipper (04/02/09) | □ Valve Location | ▨ Delineated Wetland - PSS | — National Forest Boundary | — Pending |
| — Southern Lights Diluent (04/02/09) | ▨ Environmentally Sensitive Area | ▨ Delineated Wetland - PUB | — State Forest Boundary | |
| — LSR (As Built) | — Waterbody | — Reservation Boundary | | |



Environmental Plan Sheets
Enbridge Alberta Clipper Project

ISSUED FOR PERMITTING



Sheet 43 of 275



○ Milepost	□ Workspace - ACISL (04/02/09)	▨ Delineated Wetland - PEM	— Property Boundary	— Access Road
○ Tenth Milepost	△ HDD Entry/Exit - AC	▨ Delineated Wetland - PFO	— Existing Enbridge Pipelines	— Approved
— Alberta Clipper (04/02/09)	□ Valve Location	▨ Delineated Wetland - PSS	— National Forest Boundary	— Pending
— Southern Lights Diluent (04/02/09)	▨ Environmentally Sensitive Area	▨ Delineated Wetland - PUB	— State Forest Boundary	
— LSR (As Built)	— Waterbody	— Reservation Boundary		



Environmental Plan Sheets
Enbridge Alberta Clipper Project

ISSUED FOR PERMITTING



Sheet 44 of 275

*Revision 3 | DATE: 04/02/09 | PRINTED: 04/09/09 | DRAWN BY: RGCutting

M:\Clients\D-FEEL\Alberta Clipper_ArcGIS\200904\ENVR_Plan_Sheets_Rev3\EEL_Env_PlanSheets_Rev3.mxd



This information is for environmental review purposes only.

- | | | | | |
|--------------------------------------|--------------------------------|--------------------------|-----------------------------|-------------|
| ○ Milepost | Workspace - ACISL (04/02/09) | Delineated Wetland - PEM | Property Boundary | Access Road |
| ○ Tenth Milepost | HDD Entry/Exit - AC | Delineated Wetland - PFO | Existing Enbridge Pipelines | Approved |
| — Alberta Clipper (04/02/09) | Valve Location | Delineated Wetland - PSS | National Forest Boundary | Pending |
| — Southern Lights Diluent (04/02/09) | Environmentally Sensitive Area | Delineated Wetland - PUB | State Forest Boundary | |
| --- LSR (As Built) | Waterbody | | Reservation Boundary | |




Environmental Plan Sheets
Enbridge Alberta Clipper Project


ISSUED FOR PERMITTING



Sheet 45 of 275

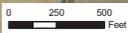

- | | | | | |
|--------------------------------------|--------------------------------|--------------------------|-----------------------------|-------------|
| ○ Milepost | Workspace - AC/SL (04/02/09) | Delineated Wetland - PEM | Property Boundary | Access Road |
| ○ Tenth Milepost | HDD Entry/Exit - AC | Delineated Wetland - PFO | Existing Enbridge Pipelines | Approved |
| — Alberta Clipper (04/02/09) | Valve Location | Delineated Wetland - PSS | National Forest Boundary | Pending |
| — Southern Lights Diluent (04/02/09) | Environmentally Sensitive Area | Delineated Wetland - PUB | State Forest Boundary | |
| - - - LSR (As Built) | Waterbody | | Reservation Boundary | |

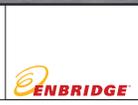

Environmental Plan Sheets
Enbridge Alberta Clipper Project

ISSUED FOR PERMITTING



Sheet 46 of 275

*Revision 3 | DATE: 04/02/09 | PRINTED: 04/09/09 | DRAWN BY: RGCutting

M:\Clients\D-FEEL\Alberta Clipper_ArcGIS\200904\ENVR_Plan_Sheets_Rev3\EEL_Env_PlanSheets_Rev3.mxd



This information is for environmental review purposes only.

- | | | | | |
|--------------------------------------|--------------------------------|--------------------------|-----------------------------|-------------|
| ○ Milepost | Workspace - ACISL (04/02/09) | Delineated Wetland - PEM | Property Boundary | Access Road |
| ◦ Tenth Milepost | HDD Entry/Exit - AC | Delineated Wetland - PFO | Existing Enbridge Pipelines | Approved |
| — Alberta Clipper (04/02/09) | Valve Location | Delineated Wetland - PSS | National Forest Boundary | Pending |
| — Southern Lights Diluent (04/02/09) | Environmentally Sensitive Area | Delineated Wetland - PUB | State Forest Boundary | |
| - - - LSR (As Built) | Waterbody | | Reservation Boundary | |



Environmental Plan Sheets
Enbridge Alberta Clipper Project

ISSUED FOR PERMITTING



Sheet 47 of 275



○ Milepost	Workspace - ACISL (04/02/09)	Delineated Wetland - PEM	Property Boundary	Access Road
○ Tenth Milepost	HDD Entry/Exit - AC	Delineated Wetland - PFO	Existing Enbridge Pipelines	Approved
— Alberta Clipper (04/02/09)	Valve Location	Delineated Wetland - PSS	National Forest Boundary	Pending
— Southern Lights Diluent (04/02/09)	Environmentally Sensitive Area	Delineated Wetland - PUB	State Forest Boundary	
- - - LSR (As Built)	Waterbody		Reservation Boundary	



Environmental Plan Sheets
Enbridge Alberta Clipper Project

ISSUED FOR PERMITTING



Sheet 48 of 275

*Revision 3 | DATE: 04/02/09 | PRINTED: 04/09/09 | DRAWN BY: RGCutting

M:\Clients\D-FEEL\Alberta Clipper_ArcGIS\200904\ENVR_Plan_Sheets_Rev3\EEL_Env_PlanSheets_Rev3.mxd



- | | | | | |
|--------------------------------------|----------------------------------|----------------------------|-------------------------------|---------------|
| ○ Milepost | □ Workspace - ACISL (04/02/09) | ▨ Delineated Wetland - PEM | — Property Boundary | — Access Road |
| ○ Tenth Milepost | △ HDD Entry/Exit - AC | ▨ Delineated Wetland - PFO | — Existing Enbridge Pipelines | — Approved |
| — Alberta Clipper (04/02/09) | □ Valve Location | ▨ Delineated Wetland - PSS | — National Forest Boundary | — Pending |
| — Southern Lights Diluent (04/02/09) | ▨ Environmentally Sensitive Area | ▨ Delineated Wetland - PUB | — State Forest Boundary | |
| — LSR (As Built) | — Waterbody | — Reservation Boundary | | |

Environmental Plan Sheets
Enbridge Alberta Clipper Project

ISSUED FOR PERMITTING

Sheet 49 of 275




- | | | | | |
|--------------------------------------|----------------------------------|----------------------------|-------------------------------|---------------|
| ○ Milepost | □ Workspace - AC/SL (04/02/09) | ▨ Delineated Wetland - PEM | — Property Boundary | — Access Road |
| ○ Tenth Milepost | △ HDD Entry/Exit - AC | ▨ Delineated Wetland - PFO | — Existing Enbridge Pipelines | — Approved |
| — Alberta Clipper (04/02/09) | □ Valve Location | ▨ Delineated Wetland - PSS | — National Forest Boundary | — Pending |
| — Southern Lights Diluent (04/02/09) | ▨ Environmentally Sensitive Area | ▨ Delineated Wetland - PUB | — State Forest Boundary | |
| — LSR (As Built) | — Waterbody | — Reservation Boundary | | |

Environmental Plan Sheets
Enbridge Alberta Clipper Project

ISSUED FOR PERMITTING

Sheet 50 of 275

*Revision 3
DATE: 04/02/09
PRINTED: 04/09/09
DRAWN BY: RGCutting

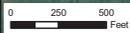

○ Milepost	□ Workspace - AC/SL (04/02/09)	▨ Delineated Wetland - PEM	— Property Boundary	— Access Road
○ Tenth Milepost	△ HDD Entry/Exit - AC	▨ Delineated Wetland - PFO	— Existing Enbridge Pipelines	— Approved
— Alberta Clipper (04/02/09)	□ Valve Location	▨ Delineated Wetland - PSS	— National Forest Boundary	— Pending
— Southern Lights Diluent (04/02/09)	▨ Environmentally Sensitive Area	▨ Delineated Wetland - PUB	— State Forest Boundary	
— LSR (As Built)	— Waterbody	— Reservation Boundary		



Environmental Plan Sheets
Enbridge Alberta Clipper Project

ISSUED FOR PERMITTING



Sheet 51 of 275

*Revision 3 | DATE: 04/02/09 | PRINTED: 04/09/09 | DRAWN BY: RGCutting

M:\Clients\D-FEEL\Alberta Clipper_ArcGIS\200904\ENVR_Plan_Sheets_Rev3\EEL_Env_PlanSheets_Rev3.mxd



- | | | | | |
|--------------------------------------|----------------------------------|----------------------------|-------------------------------|---------------|
| ○ Milepost | □ Workspace - ACISL (04/02/09) | ▨ Delineated Wetland - PEM | — Property Boundary | — Access Road |
| ○ Tenth Milepost | △ HDD Entry/Exit - AC | ▨ Delineated Wetland - PFO | — Existing Enbridge Pipelines | — Approved |
| — Alberta Clipper (04/02/09) | □ Valve Location | ▨ Delineated Wetland - PSS | — National Forest Boundary | — Pending |
| — Southern Lights Diluent (04/02/09) | ▨ Environmentally Sensitive Area | ▨ Delineated Wetland - PUB | — State Forest Boundary | |
| — LSR (As Built) | — Waterbody | — Reservation Boundary | | |



Environmental Plan Sheets
Enbridge Alberta Clipper Project

ISSUED FOR PERMITTING



Sheet 52 of 275

*Revision 3 | DATE: 04/02/09 | PRINTED: 04/09/09 | DRAWN BY: RGCutting

M:\Clients\D-FEEL\Alberta Clipper_ArcGIS\200904\ENVR_Plan_Sheets_Rev3_EEL_Env_PlanSheets_Rev3.mxd



○ Milepost	□ Workspace - ACISL (04/02/09)	▨ Delineated Wetland - PEM	— Property Boundary	— Access Road
○ Tenth Milepost	△ HDD Entry/Exit - AC	▨ Delineated Wetland - PFO	— Existing Enbridge Pipelines	— Approved
— Alberta Clipper (04/02/09)	□ Valve Location	▨ Delineated Wetland - PSS	— National Forest Boundary	— Pending
— Southern Lights Diluent (04/02/09)	▨ Environmentally Sensitive Area	▨ Delineated Wetland - PUB	— State Forest Boundary	
— LSR (As Built)	— Waterbody	— Reservation Boundary		



Environmental Plan Sheets
Enbridge Alberta Clipper Project

ISSUED FOR PERMITTING



Sheet 53 of 275

*Revision 3 | DATE: 04/02/09 | PRINTED: 04/09/09 | DRAWN BY: RGCutting

M:\Clients\D-F\EL\Alberta Clipper_ArcGIS\200904\ENVR_Plan_Sheets_Rev3\EEL_Env_PlanSheets_Rev3.mxd



- | | | | | |
|--------------------------------------|----------------------------------|----------------------------|-------------------------------|---------------|
| ○ Milepost | □ Workspace - ACISL (04/02/09) | ▨ Delineated Wetland - PEM | — Property Boundary | — Access Road |
| ○ Tenth Milepost | △ HDD Entry/Exit - AC | ▨ Delineated Wetland - PFO | — Existing Enbridge Pipelines | — Approved |
| — Alberta Clipper (04/02/09) | □ Valve Location | ▨ Delineated Wetland - PSS | — National Forest Boundary | — Pending |
| — Southern Lights Diluent (04/02/09) | ▨ Environmentally Sensitive Area | ▨ Delineated Wetland - PUB | — State Forest Boundary | |
| — LSR (As Built) | — Waterbody | — Reservation Boundary | | |

Environmental Plan Sheets
Enbridge Alberta Clipper Project

ISSUED FOR PERMITTING

Sheet 54 of 275

*Revision 3
DATE: 04/02/09
PRINTED: 04/09/09
DRAWN BY: RGCutting



- | | | | | |
|--------------------------------------|----------------------------------|----------------------------|-------------------------------|---------------|
| ○ Milepost | □ Workspace - ACISL (04/02/09) | ▨ Delineated Wetland - PEM | — Property Boundary | — Access Road |
| ○ Tenth Milepost | △ HDD Entry/Exit - AC | ▨ Delineated Wetland - PFO | — Existing Enbridge Pipelines | — Approved |
| — Alberta Clipper (04/02/09) | □ Valve Location | ▨ Delineated Wetland - PSS | — National Forest Boundary | — Pending |
| — Southern Lights Diluent (04/02/09) | ▨ Environmentally Sensitive Area | ▨ Delineated Wetland - PUB | — State Forest Boundary | |
| — LSR (As Built) | — Waterbody | — Reservation Boundary | | |

Environmental Plan Sheets
Enbridge Alberta Clipper Project

ISSUED FOR PERMITTING

Sheet 55 of 275

*Revision 3
DATE: 04/02/09
PRINTED: 04/09/09
DRAWN BY: RGCutting

M:\Clients\D-F\EL\Alberta Clipper_ArcGIS\2009\04\ENVR_Plan_Sheets_Rev3\EEL_Env_PlanSheets_Rev3.mxd

This information is for environmental review purposes only.



This information is for environmental review purposes only.

○ Milepost	Workspace - ACISL (04/02/09)	Delineated Wetland - PEM	Property Boundary	Access Road
◻ Tenth Milepost	HDD Entry/Exit - AC	Delineated Wetland - PFO	Existing Enbridge Pipelines	Approved
— Alberta Clipper (04/02/09)	Valve Location	Delineated Wetland - PSS	National Forest Boundary	Pending
— Southern Lights Diluent (04/02/09)	Environmentally Sensitive Area	Delineated Wetland - PUB	State Forest Boundary	
- - - LSR (As Built)	Waterbody		Reservation Boundary	



Environmental Plan Sheets
Enbridge Alberta Clipper Project

ISSUED FOR PERMITTING



Sheet 56 of 275



- | | | | | |
|--------------------------------------|----------------------------------|----------------------------|-------------------------------|---------------|
| ○ Milepost | □ Workspace - AC/SL (04/02/09) | ▨ Delineated Wetland - PEM | — Property Boundary | — Access Road |
| ○ Tenth Milepost | △ HDD Entry/Exit - AC | ▨ Delineated Wetland - PFO | — Existing Enbridge Pipelines | — Approved |
| — Alberta Clipper (04/02/09) | □ Valve Location | ▨ Delineated Wetland - PSS | — National Forest Boundary | — Pending |
| — Southern Lights Diluent (04/02/09) | ▨ Environmentally Sensitive Area | ▨ Delineated Wetland - PUB | — State Forest Boundary | |
| — LSR (As Built) | — Waterbody | — Reservation Boundary | | |



Environmental Plan Sheets
Enbridge Alberta Clipper Project

ISSUED FOR PERMITTING




Sheet 57 of 275

*Revision 3 | DATE: 04/02/09 | PRINTED: 04/09/09 | DRAWN BY: RGC/Cutting

M:\Clients\D-FEEL\Alberta Clipper_ArcGIS\2009\04\ENVR_Plan_Sheets_Rev3\EEL_Env_PlanSheets_Rev3.mxd

This information is for environmental review purposes only.

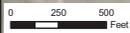

○ Milepost	□ Workspace - AC/SL (04/02/09)	▨ Delineated Wetland - PEM	— Property Boundary	— Access Road
○ Tenth Milepost	△ HDD Entry/Exit - AC	▨ Delineated Wetland - PFO	— Existing Enbridge Pipelines	— Approved
— Alberta Clipper (04/02/09)	□ Valve Location	▨ Delineated Wetland - PSS	— National Forest Boundary	— Pending
— Southern Lights Diluent (04/02/09)	▨ Environmentally Sensitive Area	▨ Delineated Wetland - PUB	— State Forest Boundary	
— LSR (As Built)	— Waterbody	— Reservation Boundary		



Environmental Plan Sheets
Enbridge Alberta Clipper Project


ISSUED FOR PERMITTING



Sheet 58 of 275

*Revision 3 | DATE: 04/02/09 | PRINTED: 04/09/09 | DRAWN BY: RGCutting

M:\Clients\D-FEEL\Alberta Clipper_ArcGIS\200904\ENVR_Plan_Sheets_Rev3_EEL_Env_PlanSheets_Rev3.mxd

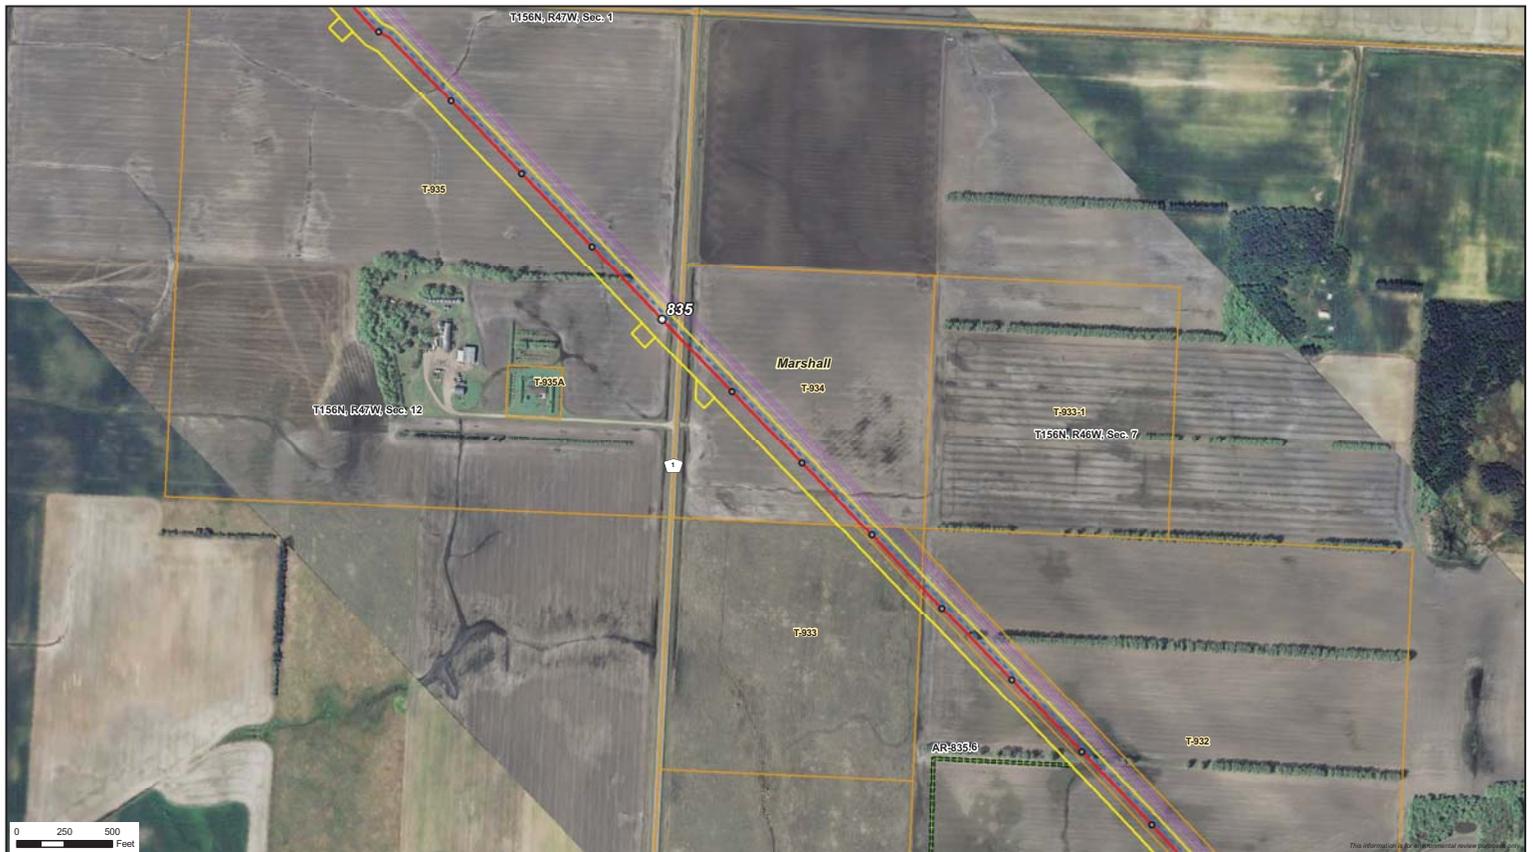

○ Milepost	Workspace - ACISL (04/02/09)	Delineated Wetland - PEM	Property Boundary	Access Road
◦ Tenth Milepost	HDD Entry/Exit - AC	Delineated Wetland - PFO	Existing Enbridge Pipelines	Approved
— Alberta Clipper (04/02/09)	Valve Location	Delineated Wetland - PSS	National Forest Boundary	Pending
— Southern Lights Diluent (04/02/09)	Environmentally Sensitive Area	Delineated Wetland - PUB	State Forest Boundary	
- - - LSR (As Built)	Waterbody		Reservation Boundary	



Environmental Plan Sheets
Enbridge Alberta Clipper Project

ISSUED FOR PERMITTING




Sheet 59 of 275

*Revision 3 | DATE: 04/02/09 | PRINTED: 04/09/09 | DRAWN BY: RGCutting

M:\Clients\D-FEEL\Alberta Clipper_ArcGIS\200904\ENVR_Plan_Sheets_Rev3\EEL_Env_PlanSheets_Rev3.mxd



Middle River - s-836a
 MP - 835.9
 AC Proposed Crossing Method - HDD
 Impaired Water
 No In-Channel Construction - 3/15 - 6/15
 DNR Public Water

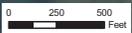

- | | | | | |
|--------------------------------------|--------------------------------|--------------------------|-----------------------------|-------------|
| ○ Milepost | Workspace - AC/SI (04/02/09) | Delineated Wetland - PEM | Property Boundary | Access Road |
| ◦ Tenth Milepost | HDD Entry/Exit - AC | Delineated Wetland - PFO | Existing Enbridge Pipelines | Approved |
| — Alberta Clipper (04/02/09) | Valve Location | Delineated Wetland - PSS | National Forest Boundary | Pending |
| — Southern Lights Diluent (04/02/09) | Environmentally Sensitive Area | Delineated Wetland - PUB | State Forest Boundary | |
| - - - LSR (As Built) | Waterbody | | Reservation Boundary | |



Environmental Plan Sheets
Enbridge Alberta Clipper Project

ISSUED FOR PERMITTING



Sheet 60 of 275

*Revision 3 | DATE: 04/02/09 | PRINTED: 04/09/09 | DRAWN BY: RGCutting

M:\Clients\D-FEEL\Alberta Clipper_ArcGIS\2009\04\ENVR_Plan_Sheets_Rev3\EEL_Env_PlanSheets_Rev3.mxd



This information is for environmental review purposes only.

- | | | | | |
|--------------------------------------|----------------------------------|----------------------------|-------------------------------|---------------|
| ○ Milepost | □ Workspace - ACISL (04/02/09) | ▨ Delineated Wetland - PEM | — Property Boundary | — Access Road |
| ○ Tenth Milepost | △ HDD Entry/Exit - AC | ▨ Delineated Wetland - PFO | — Existing Enbridge Pipelines | — Approved |
| — Alberta Clipper (04/02/09) | □ Valve Location | ▨ Delineated Wetland - PSS | — National Forest Boundary | — Pending |
| — Southern Lights Diluent (04/02/09) | ▨ Environmentally Sensitive Area | ▨ Delineated Wetland - PUB | — State Forest Boundary | |
| — LSR (As Built) | — Waterbody | — Reservation Boundary | | |




Environmental Plan Sheets
Enbridge Alberta Clipper Project

ISSUED FOR PERMITTING



Sheet 61 of 275

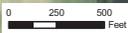

○ Milepost	□ Workspace - ACISL (04/02/09)	▨ Delineated Wetland - PEM	— Property Boundary	— Access Road
○ Tenth Milepost	△ HDD Entry/Exit - AC	▨ Delineated Wetland - PFO	— Existing Enbridge Pipelines	— Approved
— Alberta Clipper (04/02/09)	□ Valve Location	▨ Delineated Wetland - PSS	— National Forest Boundary	— Pending
— Southern Lights Diluent (04/02/09)	▨ Environmentally Sensitive Area	▨ Delineated Wetland - PUB	— State Forest Boundary	
— LSR (As Built)	— Waterbody	— Reservation Boundary		



Environmental Plan Sheets
Enbridge Alberta Clipper Project


ISSUED FOR PERMITTING



Sheet 62 of 275

*Revision 3 | DATE: 04/02/09 | PRINTED: 04/09/09 | DRAWN BY: RGCutting

M:\Clients\D-F\EEL\Alberta Clipper_ArcGIS\200904\ENVR_Plan_Sheets_Rev3_EEL_Env_PlanSheets_Rev3.mxd

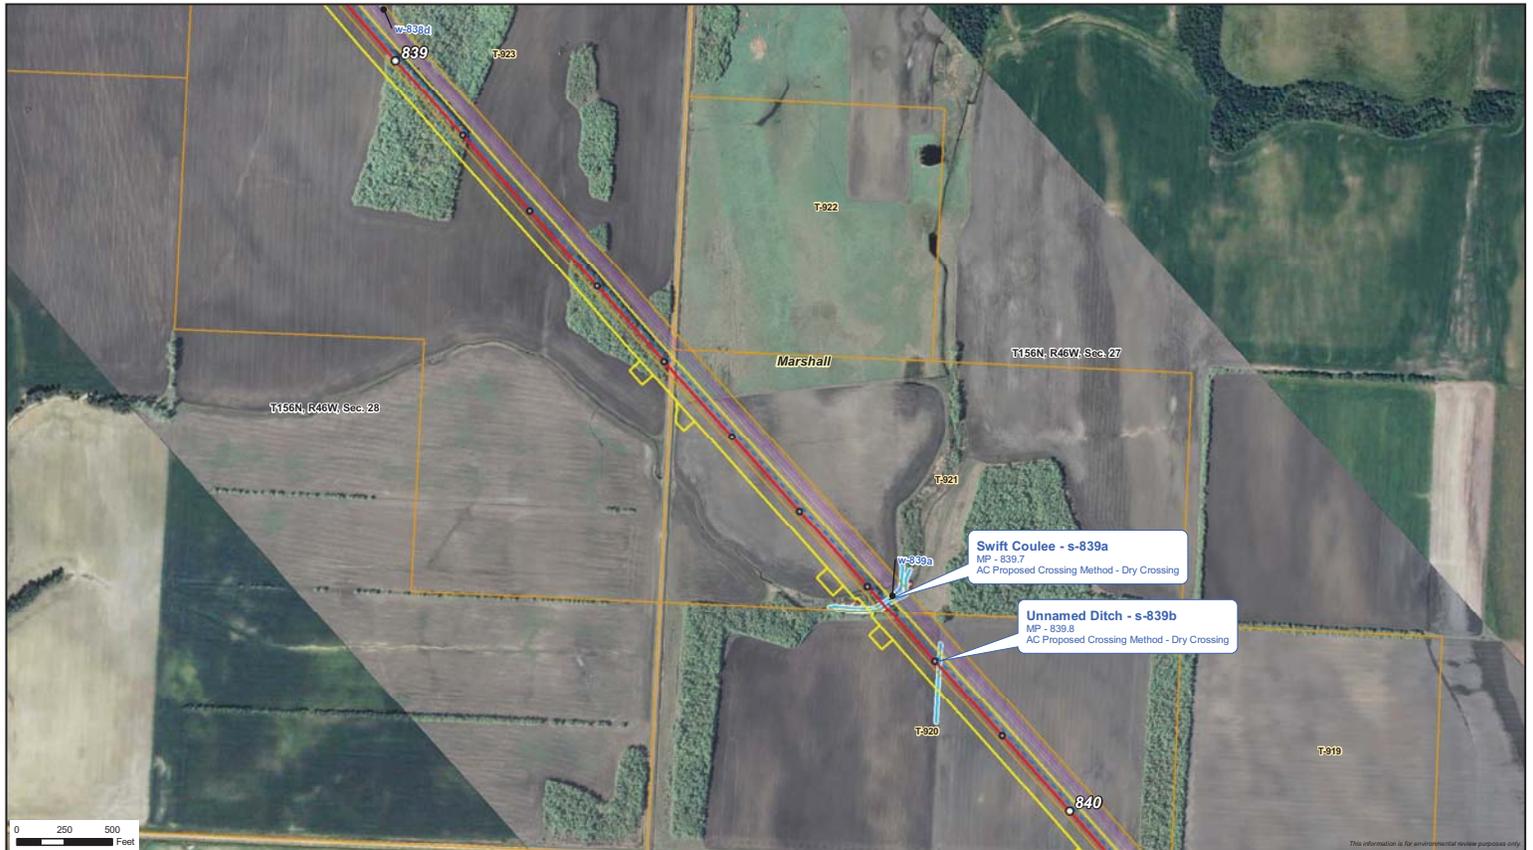

○ Milepost	Workspace - AC/SL (04/02/09)	Delineated Wetland - PEM	Property Boundary	Access Road
○ Tenth Milepost	HDD Entry/Exit - AC	Delineated Wetland - PFO	Existing Enbridge Pipelines	Approved
— Alberta Clipper (04/02/09)	Valve Location	Delineated Wetland - PSS	National Forest Boundary	Pending
— Southern Lights Diluent (04/02/09)	Environmentally Sensitive Area	Delineated Wetland - PUB	State Forest Boundary	
--- LSR (As Built)	Waterbody		Reservation Boundary	



Environmental Plan Sheets
Enbridge Alberta Clipper Project

ISSUED FOR PERMITTING




Sheet 63 of 275

*Revision 3 | DATE: 04/02/09 | PRINTED: 04/09/09 | DRAWN BY: RGCutting

M:\Clients\D-FEEL\Alberta Clipper_ArcGIS\2009\04\ENVR_Plan_Sheets_Rev3\EEL_Env_PlanSheets_Rev3.mxd

This information is for environmental review purposes only.

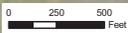

- | | | | | |
|--------------------------------------|----------------------------------|----------------------------|-------------------------------|---------------|
| ○ Milepost | □ Workspace - ACISL (04/02/09) | ▨ Delineated Wetland - PEM | — Property Boundary | — Access Road |
| ○ Tenth Milepost | △ HDD Entry/Exit - AC | ▨ Delineated Wetland - PFO | — Existing Enbridge Pipelines | — Approved |
| — Alberta Clipper (04/02/09) | □ Valve Location | ▨ Delineated Wetland - PSS | — National Forest Boundary | — Pending |
| — Southern Lights Diluent (04/02/09) | ▨ Environmentally Sensitive Area | ▨ Delineated Wetland - PUB | — State Forest Boundary | |
| — LSR (As Built) | — Waterbody | — Reservation Boundary | | |



Environmental Plan Sheets
Enbridge Alberta Clipper Project

ISSUED FOR PERMITTING



Sheet 64 of 275

*Revision 3 | DATE: 04/02/09 | PRINTED: 04/09/09 | DRAWN BY: RGCutting

M:\Clients\D-FEEL\Alberta Clipper_ArcGIS\200904\ENVR_Plan_Sheets_Rev3\EEL_Env_PlanSheets_Rev3.mxd



- | | | | | |
|--------------------------------------|--------------------------------|--------------------------|-----------------------------|-------------|
| ○ Milepost | Workspace - ACISL (04/02/09) | Delineated Wetland - PEM | Property Boundary | Access Road |
| ○ Tenth Milepost | HDD Entry/Exit - AC | Delineated Wetland - PFO | Existing Enbridge Pipelines | Approved |
| — Alberta Clipper (04/02/09) | Valve Location | Delineated Wetland - PSS | National Forest Boundary | Pending |
| — Southern Lights Diluent (04/02/09) | Environmentally Sensitive Area | Delineated Wetland - PUB | State Forest Boundary | |
| - - - LSR (As Built) | Waterbody | | Reservation Boundary | |



Environmental Plan Sheets
Enbridge Alberta Clipper Project


ISSUED FOR PERMITTING




Sheet 65 of 275

*Revision 3 | DATE: 04/02/09 | PRINTED: 04/09/09 | DRAWN BY: RGCutting

M:\Clients\D-FEEL\Alberta Clipper_ArcGIS\200904\ENVR_Plan_Sheets_Rev3\EEL_Env_PlanSheets_Rev3.mxd

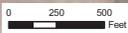

○ Milepost	Workspace - ACISL (04/02/09)	Delineated Wetland - PEM	Property Boundary	Access Road
○ Tenth Milepost	HDD Entry/Exit - AC	Delineated Wetland - PFO	Existing Enbridge Pipelines	Approved
— Alberta Clipper (04/02/09)	Valve Location	Delineated Wetland - PSS	National Forest Boundary	Pending
— Southern Lights Diluent (04/02/09)	Environmentally Sensitive Area	Delineated Wetland - PUB	State Forest Boundary	
- - - LSR (As Built)	Waterbody		Reservation Boundary	

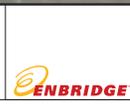

Environmental Plan Sheets
Enbridge Alberta Clipper Project

ISSUED FOR PERMITTING



Sheet 66 of 275

M:\Clients\D-FEEL\Alberta Clipper_ArcGIS\200904\ENVR_Plan_Sheets_Rev3\EEL_Env_PlanSheets_Rev3.mxd



○ Milepost	□ Workspace - AC/SL (04/02/09)	▨ Delineated Wetland - PEM	— Property Boundary	— Access Road
○ Tenth Milepost	△ HDD Entry/Exit - AC	▨ Delineated Wetland - PFO	— Existing Enbridge Pipelines	— Approved
— Alberta Clipper (04/02/09)	□ Valve Location	▨ Delineated Wetland - PSS	— National Forest Boundary	— Pending
— Southern Lights Diluent (04/02/09)	▨ Environmentally Sensitive Area	▨ Delineated Wetland - PUB	— State Forest Boundary	
— LSR (As Built)	— Waterbody	— Reservation Boundary		




Environmental Plan Sheets
Enbridge Alberta Clipper Project

ISSUED FOR PERMITTING



Sheet 67 of 275

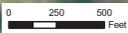

○ Milepost	□ Workspace - AC/SI (04/02/09)	▨ Delineated Wetland - PEM	— Property Boundary	— Access Road
○ Tenth Milepost	△ HDD Entry/Exit - AC	▨ Delineated Wetland - PFO	— Existing Enbridge Pipelines	— Approved
— Alberta Clipper (04/02/09)	□ Valve Location	▨ Delineated Wetland - PSS	— National Forest Boundary	— Pending
— Southern Lights Diluent (04/02/09)	▨ Environmentally Sensitive Area	▨ Delineated Wetland - PUB	— State Forest Boundary	
— LSR (As Built)	— Waterbody	— Reservation Boundary		



Environmental Plan Sheets
Enbridge Alberta Clipper Project

ISSUED FOR PERMITTING



Sheet 68 of 275

*Revision 3 | DATE: 04/02/09 | PRINTED: 04/09/09 | DRAWN BY: RGC/Cutting

M:\Clients\D-FEEL\Alberta Clipper_ArcGIS\200904\ENVR_Plan_Sheets_Rev3_EEL_Env_PlanSheets_Rev3.mxd



○ Milepost	□ Workspace - ACISL (04/02/09)	▨ Delineated Wetland - PEM	— Property Boundary	— Access Road
○ Tenth Milepost	△ HDD Entry/Exit - AC	▨ Delineated Wetland - PFO	— Existing Enbridge Pipelines	— Approved
— Alberta Clipper (04/02/09)	□ Valve Location	▨ Delineated Wetland - PSS	— National Forest Boundary	— Pending
— Southern Lights Diluent (04/02/09)	▨ Environmentally Sensitive Area	▨ Delineated Wetland - PUB	— State Forest Boundary	
— LSR (As Built)	— Waterbody	— Reservation Boundary		


Environmental Plan Sheets
Enbridge Alberta Clipper Project

ISSUED FOR PERMITTING

Sheet 69 of 275



South Branch of the Snake River - s-847a
 MP - 847.2
 AC Proposed Crossing Method - Dry Crossing
 No In-Channel Construction - 3/15 - 6/15
 DNR Public Water

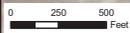

○ Milepost	□ Workspace - ACISL (04/02/09)	▨ Delineated Wetland - PEM	— Property Boundary	— Access Road
○ Tenth Milepost	△ HDD Entry/Exit - AC	▨ Delineated Wetland - PFO	— Existing Enbridge Pipelines	— Approved
— Alberta Clipper (04/02/09)	□ Valve Location	▨ Delineated Wetland - PSS	— National Forest Boundary	— Pending
— Southern Lights Diluent (04/02/09)	▨ Environmentally Sensitive Area	▨ Delineated Wetland - PUB	— State Forest Boundary	—
— LSR (As Built)	— Waterbody	—	— Reservation Boundary	—



Environmental Plan Sheets
Enbridge Alberta Clipper Project


ISSUED FOR PERMITTING



Sheet 70 of 275

*Revision 3 | DATE: 04/02/09 | PRINTED: 04/09/09 | DRAWN BY: RGCutting

M:\Clients\D-F\EL\Alberta Clipper_ArcGIS\200904\ENVR_Plan_Sheets_Rev3\EEL_Env_PlanSheets_Rev3.mxd

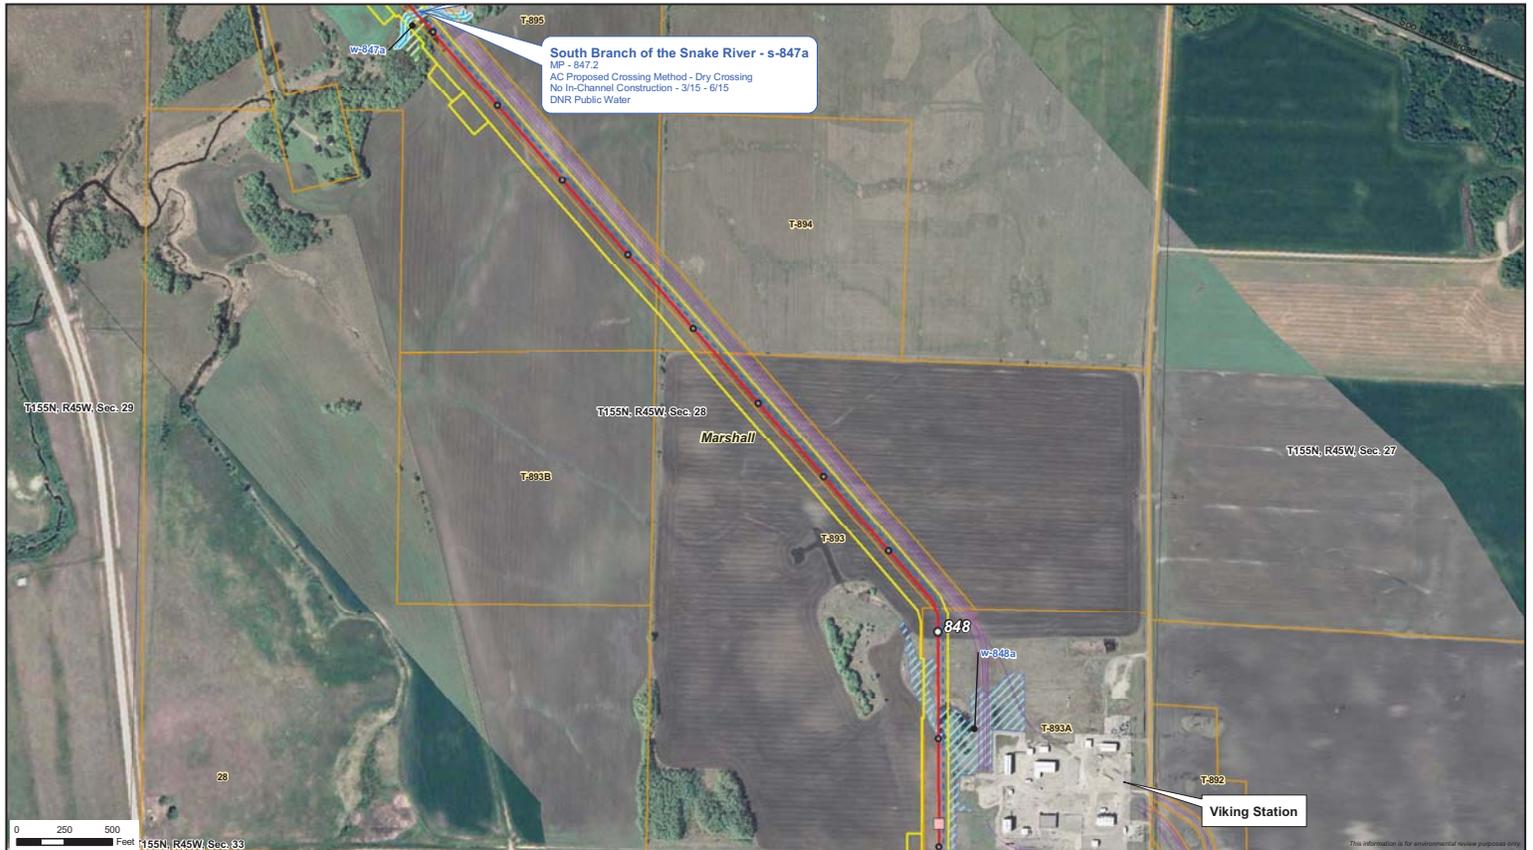


- Milepost
- Tenth Milepost
- Alberta Clipper (04/02/09)
- Southern Lights Diluent (04/02/09)
- - - LSR (As Built)
- Workspace - ACISL (04/02/09)
- △ HDD Entry/Exit - AC
- Valve Location
- Environmentally Sensitive Area
- Waterbody
- Delineated Wetland - PEM
- Delineated Wetland - PFO
- Delineated Wetland - PSS
- Delineated Wetland - PUB
- Property Boundary
- Existing Enbridge Pipelines
- National Forest Boundary
- State Forest Boundary
- Reservation Boundary
- Access Road
- Approved
- Pending

Environmental Plan Sheets
Enbridge Alberta Clipper Project


ISSUED FOR PERMITTING

Sheet 71 of 275

*Revision 3
DATE: 04/02/09
PRINTED: 04/09/09
DRAWN BY: RGC/uting

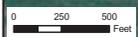

○ Milepost	□ Workspace - ACISL (04/02/09)	▨ Delineated Wetland - PEM	— Property Boundary	— Access Road
◦ Tenth Milepost	△ HDD Entry/Exit - AC	▨ Delineated Wetland - PFO	— Existing Enbridge Pipelines	— Approved
— Alberta Clipper (04/02/09)	□ Valve Location	▨ Delineated Wetland - PSS	— National Forest Boundary	— Pending
— Southern Lights Diluent (04/02/09)	▨ Environmentally Sensitive Area	▨ Delineated Wetland - PUB	— State Forest Boundary	
— LSR (As Built)	— Waterbody	— Reservation Boundary		

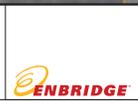

Environmental Plan Sheets
Enbridge Alberta Clipper Project

ISSUED FOR PERMITTING



Sheet 72 of 275

*Revision 3 | DATE: 04/02/09 | PRINTED: 04/09/09 | DRAWN BY: RGCutting

M:\Clients\D-FEEL\Alberta Clipper_ArcGIS\200904\ENVR_Plan_Sheets_Rev3_EEL_Env_PlanSheets_Rev3.mxd



0 250 500 Feet

- | | | | | |
|--------------------------------------|----------------------------------|----------------------------|-------------------------------|---------------|
| ○ Milepost | □ Workspace - AC/SL (04/02/09) | ▨ Delineated Wetland - PEM | — Property Boundary | — Access Road |
| ○ Tenth Milepost | △ HDD Entry/Exit - AC | ▨ Delineated Wetland - PFO | — Existing Enbridge Pipelines | — Approved |
| — Alberta Clipper (04/02/09) | □ Valve Location | ▨ Delineated Wetland - PSS | — National Forest Boundary | — Pending |
| — Southern Lights Diluent (04/02/09) | ▨ Environmentally Sensitive Area | ▨ Delineated Wetland - PUB | — State Forest Boundary | |
| — LSR (As Built) | — Waterbody | | — Reservation Boundary | |



Environmental Plan Sheets
Enbridge Alberta Clipper Project

ISSUED FOR PERMITTING



Sheet 73 of 275

M:\Clients\D-FEEL\Alberta Clipper_ArcGIS\200904\ENVR_Plan_Sheets_Rev3_EEL_Env_PlanSheets_Rev3.mxd



- | | | | |
|--------------------------------------|----------------------------------|----------------------------|-------------------------------|
| ○ Milepost | □ Workspace - ACISL (04/02/09) | ▨ Delineated Wetland - PEM | — Property Boundary |
| ○ Tenth Milepost | △ HDD Entry/Exit - AC | ▨ Delineated Wetland - PFO | — Existing Enbridge Pipelines |
| — Alberta Clipper (04/02/09) | □ Valve Location | ▨ Delineated Wetland - PSS | — National Forest Boundary |
| — Southern Lights Diluent (04/02/09) | ▨ Environmentally Sensitive Area | ▨ Delineated Wetland - PUB | — State Forest Boundary |
| — LSR (As Built) | — Waterbody | — Reservation Boundary | — Access Road |
| | | | — Approved |
| | | | — Pending |

This information is for environmental review purposes only.

Environmental Plan Sheets
Enbridge Alberta Clipper Project

ISSUED FOR PERMITTING

Sheet 74 of 275

*Revision 3 | DATE: 04/02/09 | PRINTED: 04/09/09 | DRAWN BY: RGCutting



0 250 500 Feet

- | | | | | |
|--------------------------------------|----------------------------------|----------------------------|-------------------------------|---------------|
| ○ Milepost | □ Workspace - ACISL (04/02/09) | ▨ Delineated Wetland - PEM | — Property Boundary | — Access Road |
| ○ Tenth Milepost | △ HDD Entry/Exit - AC | ▨ Delineated Wetland - PFO | — Existing Enbridge Pipelines | ▬ Approved |
| — Alberta Clipper (04/02/09) | □ Valve Location | ▨ Delineated Wetland - PSS | ▬ National Forest Boundary | ▬ Pending |
| — Southern Lights Diluent (04/02/09) | ▨ Environmentally Sensitive Area | ▨ Delineated Wetland - PUB | ▬ State Forest Boundary | |
| — LSR (As Built) | — Waterbody | | ▬ Reservation Boundary | |



Environmental Plan Sheets
Enbridge Alberta Clipper Project

ISSUED FOR PERMITTING



Sheet 75 of 275




○ Milepost	□ Workspace - AC/SI (04/02/09)	▨ Delineated Wetland - PEM	— Property Boundary	— Access Road
● Tenth Milepost	△ HDD Entry/Exit - AC	▨ Delineated Wetland - PFO	— Existing Enbridge Pipelines	— Approved
— Alberta Clipper (04/02/09)	□ Valve Location	▨ Delineated Wetland - PSS	— National Forest Boundary	— Pending
— Southern Lights Diluent (04/02/09)	▨ Environmentally Sensitive Area	▨ Delineated Wetland - PUB	— State Forest Boundary	
— LSR (As Built)	— Waterbody	— Reservation Boundary		

Environmental Plan Sheets
Enbridge Alberta Clipper Project

ISSUED FOR PERMITTING

Sheet 76 of 275

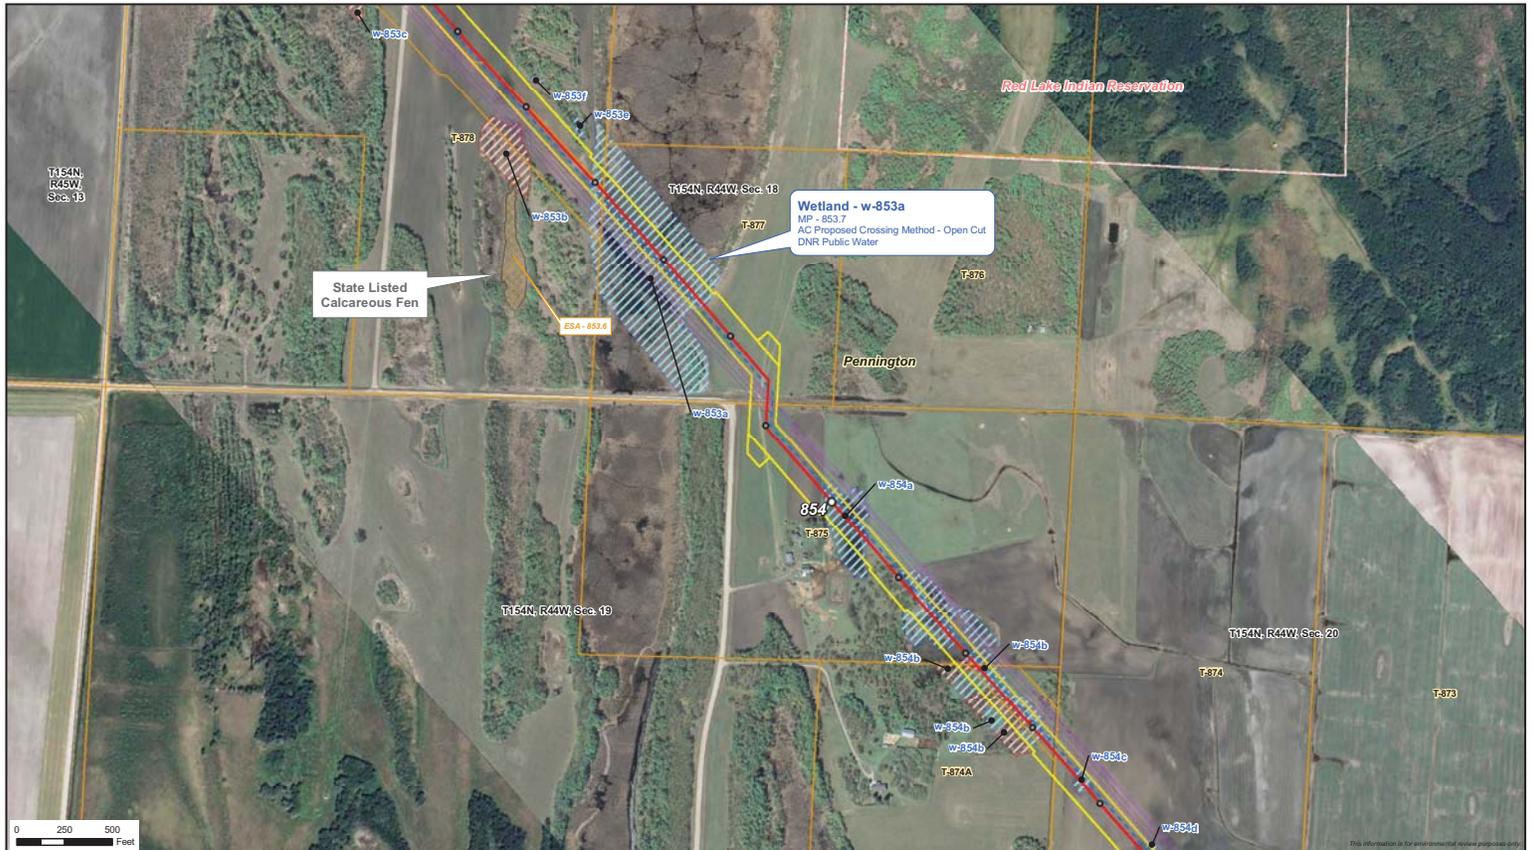

○ Milepost	□ Workspace - ACISL (04/02/09)	▨ Delineated Wetland - PEM	— Property Boundary	— Access Road
○ Tenth Milepost	△ HDD Entry/Exit - AC	▨ Delineated Wetland - PFO	— Existing Enbridge Pipelines	— Approved
— Alberta Clipper (04/02/09)	□ Valve Location	▨ Delineated Wetland - PSS	— National Forest Boundary	— Pending
— Southern Lights Diluent (04/02/09)	▨ Environmentally Sensitive Area	▨ Delineated Wetland - PUB	— State Forest Boundary	
— LSR (As Built)	— Waterbody		— Reservation Boundary	

Environmental Plan Sheets
Enbridge Alberta Clipper Project

ISSUED FOR PERMITTING

Sheet 77 of 275

*Revision 3 | DATE: 04/02/09 | PRINTED: 04/09/09 | DRAWN BY: RGCutting



- | | | | | |
|--------------------------------------|----------------------------------|----------------------------|-------------------------------|---------------|
| ○ Milepost | □ Workspace - AC/S/L (04/02/09) | ▨ Delineated Wetland - PEM | — Property Boundary | — Access Road |
| ○ Tenth Milepost | △ HDD Entry/Exit - AC | ▨ Delineated Wetland - PFO | — Existing Enbridge Pipelines | — Approved |
| — Alberta Clipper (04/02/09) | □ Valve Location | ▨ Delineated Wetland - PSS | — National Forest Boundary | — Pending |
| — Southern Lights Diluent (04/02/09) | ▨ Environmentally Sensitive Area | ▨ Delineated Wetland - PUB | — State Forest Boundary | |
| — LSR (As Built) | — Waterbody | — Reservation Boundary | | |

Environmental Plan Sheets
Enbridge Alberta Clipper Project

ISSUED FOR PERMITTING

Sheet 78 of 275



- | | | | | |
|--------------------------------------|----------------------------------|----------------------------|-------------------------------|---------------|
| ○ Milepost | □ Workspace - ACISL (04/02/09) | ▨ Delineated Wetland - PEM | — Property Boundary | — Access Road |
| ○ Tenth Milepost | △ HDD Entry/Exit - AC | ▨ Delineated Wetland - PFO | — Existing Enbridge Pipelines | — Approved |
| — Alberta Clipper (04/02/09) | □ Valve Location | ▨ Delineated Wetland - PSS | ▨ National Forest Boundary | — Pending |
| — Southern Lights Diluent (04/02/09) | ▨ Environmentally Sensitive Area | ▨ Delineated Wetland - PUB | ▨ State Forest Boundary | |
| — LSR (As Built) | — Waterbody | ▨ Reservation Boundary | | |

This information is for environmental review purposes only.

Environmental Plan Sheets
Enbridge Alberta Clipper Project

ISSUED FOR PERMITTING

Sheet 79 of 275

*Revision 3 | DATE: 04/02/09 | PRINTED: 04/09/09 | DRAWN BY: RGCutting



County Ditch #96, Branch 4 - s-858b
 MP - 857.2
 AC Proposed Crossing Method - Dry Crossing

○ Milepost	Workspace - AC/SL (04/02/09)	Delineated Wetland - PEM	Property Boundary	Access Road
○ Tenth Milepost	HDD Entry/Exit - AC	Delineated Wetland - PFO	Existing Enbridge Pipelines	Approved
— Alberta Clipper (04/02/09)	Valve Location	Delineated Wetland - PSS	National Forest Boundary	Pending
— Southern Lights Diluent (04/02/09)	Environmentally Sensitive Area	Delineated Wetland - PUB	State Forest Boundary	
- - - LSR (As Built)	Waterbody		Reservation Boundary	

Environmental Plan Sheets
Enbridge Alberta Clipper Project
ISSUED FOR PERMITTING


 Sheet 80 of 275

*Revision 3 | DATE: 04/02/09 | PRINTED: 04/09/09 | DRAWN BY: RGC/ting

M:\Clients\D-F\EL\Alberta Clipper_ArcGIS\200904\ENVR_Plan_Sheets_Rev3_EEL_Env_PlanSheets_Rev3.mxd



○ Milepost	□ Workspace - AC/SI (04/02/09)	▨ Delineated Wetland - PEM	— Property Boundary	— Access Road
○ Tenth Milepost	△ HDD Entry/Exit - AC	▨ Delineated Wetland - PFO	— Existing Enbridge Pipelines	— Approved
— Alberta Clipper (04/02/09)	□ Valve Location	▨ Delineated Wetland - PSS	— National Forest Boundary	— Pending
— Southern Lights Diluent (04/02/09)	▨ Environmentally Sensitive Area	▨ Delineated Wetland - PUB	— State Forest Boundary	
— LSR (As Built)	— Waterbody	— Reservation Boundary		

Environmental Plan Sheets
Enbridge Alberta Clipper Project
ISSUED FOR PERMITTING

Sheet 81 of 275
 *Revision 3 | DATE: 04/02/09 | PRINTED: 04/09/09 | DRAWN BY: RGC/ting

M:\Clients\D-F\EEL\Alberta Clipper_ArcGIS\200904\ENVR_Plan_Sheets_Rev3\EEL_Env_PlanSheets_Rev3.mxd



○ Milepost	△ HDD Entry/Exit - AC	□ Delineated Wetland - PEM	□ Property Boundary	— Access Road
○ Tenth Milepost	□ Valve Location	□ Delineated Wetland - PFO	— Existing Enbridge Pipelines	— Approved
— Alberta Clipper (04/02/09)	□ Environmentally Sensitive Area	□ Delineated Wetland - PSS	□ National Forest Boundary	— Pending
— Southern Lights Diluent (04/02/09)	□ Waterbody	□ Delineated Wetland - PUB	□ State Forest Boundary	
— LSR (As Built)			□ Reservation Boundary	

Environmental Plan Sheets
Enbridge Alberta Clipper Project

ISSUED FOR PERMITTING

Sheet 82 of 275

*Revision 3 | DATE: 04/02/09 | PRINTED: 04/09/09 | DRAWN BY: RGCutting

M:\Clients\D-F\EL\Alberta Clipper_ArcGIS\200904\ENVR_Plan_Sheets_Rev3\EEL_Env_PlanSheets_Rev3.mxd



○ Milepost	□ Workspace - AC/SI (04/02/09)	▨ Delineated Wetland - PEM	— Property Boundary	— Access Road
○ Tenth Milepost	△ HDD Entry/Exit - AC	▨ Delineated Wetland - PFO	— Existing Enbridge Pipelines	— Approved
— Alberta Clipper (04/02/09)	□ Valve Location	▨ Delineated Wetland - PSS	— National Forest Boundary	— Pending
— Southern Lights Diluent (04/02/09)	▨ Environmentally Sensitive Area	▨ Delineated Wetland - PUB	— State Forest Boundary	
— LSR (As Built)	— Waterbody	— Reservation Boundary		



Environmental Plan Sheets
Enbridge Alberta Clipper Project


ISSUED FOR PERMITTING



Sheet 83 of 275

*Revision 3 | DATE: 04/02/09 | PRINTED: 04/09/09 | DRAWN BY: RGCutting

M:\Clients\D-FEEL\Alberta Clipper_ArcGIS\2009\04\ENVR_Plan_Sheets_Rev3_EEL_Env_PlanSheets_Rev3.mxd

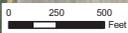

○ Milepost	Workspace - AC/SL (04/02/09)	Delineated Wetland - PEM	Property Boundary	Access Road
○ Tenth Milepost	HDD Entry/Exit - AC	Delineated Wetland - PFO	Existing Enbridge Pipelines	Approved
— Alberta Clipper (04/02/09)	Valve Location	Delineated Wetland - PSS	National Forest Boundary	Pending
— Southern Lights Diluent (04/02/09)	Environmentally Sensitive Area	Delineated Wetland - PUB	State Forest Boundary	
- - - LSR (As Built)	Waterbody		Reservation Boundary	



Environmental Plan Sheets
Enbridge Alberta Clipper Project

ISSUED FOR PERMITTING



Sheet 84 of 275

*Revision 3 | DATE: 04/02/09 | PRINTED: 04/09/09 | DRAWN BY: RGC/Cutting

M:\Clients\D-FEEL\Alberta Clipper_ArcGIS\200904\ENVR_Plan_Sheets_Rev3_EEL_Env_PlanSheets_Rev3.mxd

This information is for environmental review purposes only.



This information is for environmental review purposes only.

- | | | | |
|--------------------------------------|----------------------------------|----------------------------|-------------------------------|
| ○ Milepost | □ Workspace - ACISL (04/02/09) | ▨ Delineated Wetland - PEM | — Property Boundary |
| ◦ Tenth Milepost | △ HDD Entry/Exit - AC | ▨ Delineated Wetland - PFO | — Existing Enbridge Pipelines |
| — Alberta Clipper (04/02/09) | □ Valve Location | ▨ Delineated Wetland - PSS | ▨ National Forest Boundary |
| — Southern Lights Diluent (04/02/09) | ▨ Environmentally Sensitive Area | ▨ Delineated Wetland - PUB | ▨ State Forest Boundary |
| --- LSR (As Built) | — Waterbody | ▨ Reservation Boundary | — Access Road |
| | | | — Approved |
| | | | — Pending |

Environmental Plan Sheets
Enbridge Alberta Clipper Project

ISSUED FOR PERMITTING

Sheet 85 of 275



○ Milepost	□ Workspace - ACISL (04/02/09)	▨ Delineated Wetland - PEM	— Property Boundary	— Access Road
○ Tenth Milepost	△ HDD Entry/Exit - AC	▨ Delineated Wetland - PFO	— Existing Enbridge Pipelines	==== Approved
— Alberta Clipper (04/02/09)	□ Valve Location	▨ Delineated Wetland - PSS	— National Forest Boundary	==== Pending
— Southern Lights Diluent (04/02/09)	▨ Environmentally Sensitive Area	▨ Delineated Wetland - PUB	— State Forest Boundary	
— LSR (As Built)	— Waterbody		— Reservation Boundary	

Environmental Plan Sheets
Enbridge Alberta Clipper Project

ISSUED FOR PERMITTING

Sheet 86 of 275



0 250 500 Feet

- | | | | | |
|--------------------------------------|----------------------------------|----------------------------|-------------------------------|---------------|
| ○ Milepost | □ Workspace - AC/SL (04/02/09) | ▨ Delineated Wetland - PEM | — Property Boundary | — Access Road |
| ○ Tenth Milepost | △ HDD Entry/Exit - AC | ▨ Delineated Wetland - PFO | — Existing Enbridge Pipelines | — Approved |
| — Alberta Clipper (04/02/09) | □ Valve Location | ▨ Delineated Wetland - PSS | — National Forest Boundary | — Pending |
| — Southern Lights Diluent (04/02/09) | ▨ Environmentally Sensitive Area | ▨ Delineated Wetland - PUB | — State Forest Boundary | |
| — LSr (As Built) | — Waterbody | — Reservation Boundary | | |

This information is for environmental review purposes only.

ENBRIDGE

Environmental Plan Sheets
Enbridge Alberta Clipper Project

ISSUED FOR PERMITTING

Sheet 87 of 275




○ Milepost	Workspace - AC/SI (04/02/09)	Delineated Wetland - PEM	Property Boundary	Access Road
○ Tenth Milepost	HDD Entry/Exit - AC	Delineated Wetland - PFO	Existing Enbridge Pipelines	Approved
— Alberta Clipper (04/02/09)	Valve Location	Delineated Wetland - PSS	National Forest Boundary	Pending
— Southern Lights Diluent (04/02/09)	Environmentally Sensitive Area	Delineated Wetland - PUB	State Forest Boundary	
--- LSR (As Built)	Waterbody		Reservation Boundary	

Environmental Plan Sheets
Enbridge Alberta Clipper Project

ISSUED FOR PERMITTING

Sheet 88 of 275

*Revision 3
DATE: 04/02/09
PRINTED: 04/09/09
DRAWN BY: RGC/ting

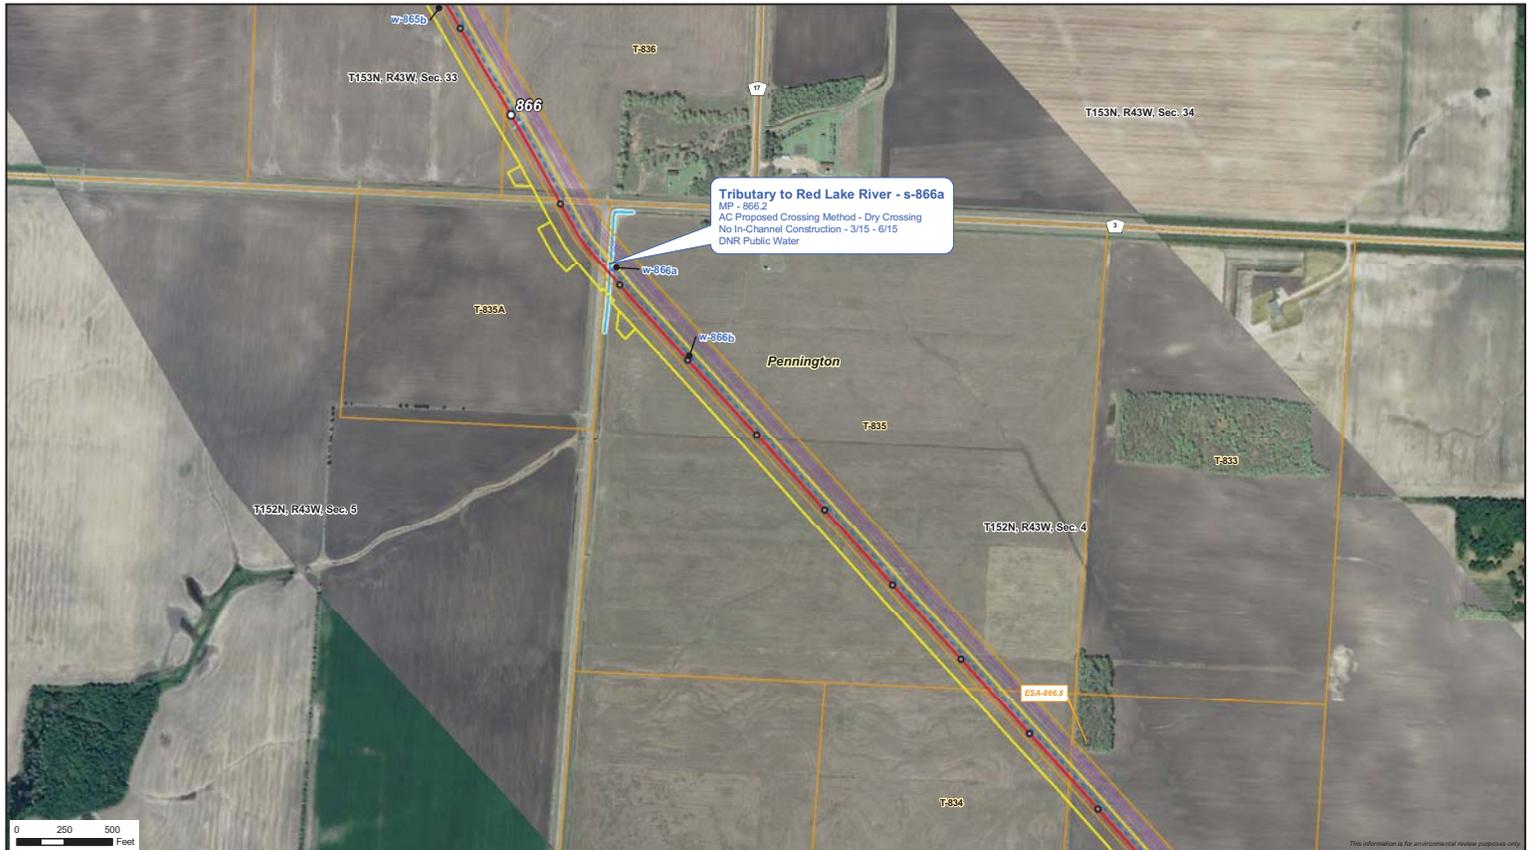

0 250 500 Feet

- Milepost
- Tenth Milepost
- Alberta Clipper (04/02/09)
- Southern Lights Diluent (04/02/09)
- - - LSR (As Built)
- Workspace - AC/SL (04/02/09)
- △ HDD Entry/Exit - AC
- Valve Location
- Environmentally Sensitive Area
- Waterbody
- Delineated Wetland - PEM
- Delineated Wetland - PFO
- Delineated Wetland - PSS
- Delineated Wetland - PUB
- Property Boundary
- Existing Enbridge Pipelines
- National Forest Boundary
- State Forest Boundary
- Reservation Boundary
- Access Road
- Approved
- Pending




Environmental Plan Sheets
Enbridge Alberta Clipper Project
ISSUED FOR PERMITTING

Sheet 89 of 275
 *Revision 3 | DATE: 04/02/09 | PRINTED: 04/09/09 | DRAWN BY: RGCutting

M:\Clients\D-FEEL\Alberta Clipper_ArcGIS\200904\ENVR_Plan_Sheets_Rev3\EEL_Env_PlanSheets_Rev3.mxd


This information is for environmental review purposes only.



 

This information is for environmental review purposes only.

○ Milepost	Workspace - AC/SL (04/02/09)	Delineated Wetland - PEM	Property Boundary	Access Road
○ Tenth Milepost	HDD Entry/Exit - AC	Delineated Wetland - PFO	Existing Enbridge Pipelines	Approved
— Alberta Clipper (04/02/09)	Valve Location	Delineated Wetland - PSS	National Forest Boundary	Pending
— Southern Lights Diluent (04/02/09)	Environmentally Sensitive Area	Delineated Wetland - PUB	State Forest Boundary	
--- LSR (As Built)	Waterbody		Reservation Boundary	

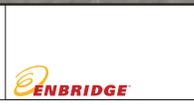

Environmental Plan Sheets
Enbridge Alberta Clipper Project


ISSUED FOR PERMITTING



Sheet 90 of 275

*Revision 3 | DATE: 04/02/09 | PRINTED: 04/09/09 | DRAWN BY: RGCutting

M:\Clients\D-F\EEL\Alberta Clipper_ArcGIS\200904\ENVR_Plan_Sheets_Rev3\EEL_Env_PlanSheets_Rev3.mxd

 

- | | | | | |
|--------------------------------------|----------------------------------|----------------------------|-------------------------------|---------------|
| ○ Milepost | □ Workspace - AC/SL (04/02/09) | ▨ Delineated Wetland - PEM | — Property Boundary | — Access Road |
| ○ Tenth Milepost | △ HDD Entry/Exit - AC | ▨ Delineated Wetland - PFO | — Existing Enbridge Pipelines | — Approved |
| — Alberta Clipper (04/02/09) | □ Valve Location | ▨ Delineated Wetland - PSS | — National Forest Boundary | — Pending |
| — Southern Lights Diluent (04/02/09) | ▨ Environmentally Sensitive Area | ▨ Delineated Wetland - PUB | — State Forest Boundary | |
| — LSR (As Built) | — Waterbody | — Reservation Boundary | | |



Environmental Plan Sheets
Enbridge Alberta Clipper Project

ISSUED FOR PERMITTING



Sheet 91 of 275

*Revision 3 | DATE: 04/02/09 | PRINTED: 04/09/09 | DRAWN BY: RGCutting

M:\Clients\D-FEEL\Alberta Clipper_ArcGIS\200904\ENVR_Plan_Sheets_Rev3\EEL_Env_PlanSheets_Rev3.mxd



○ Milepost	Workspace - AC/SL (04/02/09)	Delineated Wetland - PEM	Property Boundary	Access Road
○ Tenth Milepost	HDD Entry/Exit - AC	Delineated Wetland - PFO	Existing Enbridge Pipelines	Approved
— Alberta Clipper (04/02/09)	Valve Location	Delineated Wetland - PSS	National Forest Boundary	Pending
— Southern Lights Diluent (04/02/09)	Environmentally Sensitive Area	Delineated Wetland - PUB	State Forest Boundary	
--- LSR (As Built)	Waterbody		Reservation Boundary	

Environmental Plan Sheets
Enbridge Alberta Clipper Project

ISSUED FOR PERMITTING

Sheet 92 of 275



This information is for environmental review purposes only.

○ Milepost	Workspace - ACISL (04/02/09)	Delineated Wetland - PEM	Property Boundary
○ Tenth Milepost	HDD Entry/Exit - AC	Delineated Wetland - PFO	Existing Enbridge Pipelines
— Alberta Clipper (04/02/09)	Valve Location	Delineated Wetland - PSS	National Forest Boundary
— Southern Lights Diluent (04/02/09)	Environmentally Sensitive Area	Delineated Wetland - PUB	State Forest Boundary
--- LSR (As Built)	Waterbody		Reservation Boundary
			Access Road
			Approved
			Pending




Environmental Plan Sheets
Enbridge Alberta Clipper Project

ISSUED FOR PERMITTING



Sheet 93 of 275

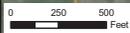

This information is for environmental review purposes only.

○ Milepost	□ Workspace - AC/SL (04/02/09)	▨ Delineated Wetland - PEM	— Property Boundary	— Access Road
○ Tenth Milepost	△ HDD Entry/Exit - AC	▨ Delineated Wetland - PFO	— Existing Enbridge Pipelines	— Approved
— Alberta Clipper (04/02/09)	□ Valve Location	▨ Delineated Wetland - PSS	— National Forest Boundary	— Pending
— Southern Lights Diluent (04/02/09)	▨ Environmentally Sensitive Area	▨ Delineated Wetland - PUB	— State Forest Boundary	
— LSR (As Built)	— Waterbody	— Reservation Boundary		



Environmental Plan Sheets
Enbridge Alberta Clipper Project

ISSUED FOR PERMITTING



Sheet 94 of 275

M:\Clients\D-F\EEL\Alberta Clipper_ArcGIS\200904\ENVR_Plan_Sheets_Rev3\EEL_Env_PlanSheets_Rev3.mxd

*Revision 3 | DATE: 04/02/09 | PRINTED: 04/09/09 | DRAWN BY: RGC/Cutting



○ Milepost	□ Workspace - AC/SL (04/02/09)	▨ Delineated Wetland - PEM	— Property Boundary	— Access Road
○ Tenth Milepost	△ HDD Entry/Exit - AC	▨ Delineated Wetland - PFO	— Existing Enbridge Pipelines	— Approved
— Alberta Clipper (04/02/09)	□ Valve Location	▨ Delineated Wetland - PSS	— National Forest Boundary	— Pending
— Southern Lights Diluent (04/02/09)	▨ Environmentally Sensitive Area	▨ Delineated Wetland - PUB	— State Forest Boundary	
— LSR (As Built)	— Waterbody	— Reservation Boundary		

Environmental Plan Sheets
Enbridge Alberta Clipper Project


ISSUED FOR PERMITTING

Sheet 95 of 275

*Revision 3
DATE: 04/02/09
PRINTED: 04/09/09
DRAWN BY: RGCutting

M:\Clients\D-FEEL\Alberta Clipper_ArcGIS\200904\ENVR_Plan_Sheets_Rev3_EEL_Env_PlanSheets_Rev3.mxd

This information is for environmental review purposes only.

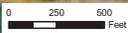

○ Milepost	□ Workspace - ACISL (04/02/09)	▨ Delineated Wetland - PEM	— Property Boundary	— Access Road
○ Tenth Milepost	△ HDD Entry/Exit - AC	▨ Delineated Wetland - PFO	— Existing Enbridge Pipelines	— Approved
— Alberta Clipper (04/02/09)	□ Valve Location	▨ Delineated Wetland - PSS	— National Forest Boundary	— Pending
— Southern Lights Diluent (04/02/09)	▨ Environmentally Sensitive Area	▨ Delineated Wetland - PUB	— State Forest Boundary	
— LSR (As Built)	— Waterbody	— Reservation Boundary		



Environmental Plan Sheets
Enbridge Alberta Clipper Project

ISSUED FOR PERMITTING



Sheet 96 of 275

*Revision 3 | DATE: 04/02/09 | PRINTED: 04/09/09 | DRAWN BY: RGCutting

M:\Clients\D-FEEL\Alberta Clipper_ArcGIS\200904\ENVR_Plan_Sheets_Rev3_EEL_Env_PlanSheets_Rev3.mxd

This information is for environmental review purposes only.



○ Milepost	◻ Workspace - ACISL (04/02/09)	▨ Delineated Wetland - PEM	▨ Property Boundary	▨ Access Road
◦ Tenth Milepost	△ HDD Entry/Exit - AC	▨ Delineated Wetland - PFO	▨ Existing Enbridge Pipelines	▨ Approved
— Alberta Clipper (04/02/09)	▨ Valve Location	▨ Delineated Wetland - PSS	▨ National Forest Boundary	▨ Pending
— Southern Lights Diluent (04/02/09)	▨ Environmentally Sensitive Area	▨ Delineated Wetland - PUB	▨ State Forest Boundary	
— LSR (As Built)	▨ Waterbody	▨ Reservation Boundary		



Environmental Plan Sheets
Enbridge Alberta Clipper Project

ISSUED FOR PERMITTING




Sheet 97 of 275

*Revision 3 | DATE: 04/02/09 | PRINTED: 04/09/09 | DRAWN BY: RGCutting

M:\Clients\D-F\EEL\Alberta Clipper_ArcGIS\200904\ENVR_Plan_Sheets_Rev3\EEL_Env_PlanSheets_Rev3.mxd



Clearwater River - s-875a
 MP - 875.4
 AC Proposed Crossing Method - HDD
 Impaired Water
 Hydrostatic Test Location
 No In-Channel Construction - 3/15 - 6/15
 DNR Public Water

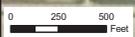

○ Milepost	□ Workspace - AC/SL (04/02/09)	▨ Delineated Wetland - PEM	— Property Boundary	— Access Road
○ Tenth Milepost	△ HDD Entry/Exit - AC	▨ Delineated Wetland - PFO	— Existing Enbridge Pipelines	— Approved
— Alberta Clipper (04/02/09)	□ Valve Location	▨ Delineated Wetland - PSS	— National Forest Boundary	— Pending
— Southern Lights Diluent (04/02/09)	▨ Environmentally Sensitive Area	▨ Delineated Wetland - PUB	— State Forest Boundary	—
— LSR (As Built)	— Waterbody	— Reservation Boundary	—	—



Environmental Plan Sheets
Enbridge Alberta Clipper Project
ISSUED FOR PERMITTING



Sheet 98 of 275

*Revision 3 | DATE: 04/02/09 | PRINTED: 04/09/09 | DRAWN BY: RGC/Cutting

M:\Clients\D-F\EEL\Alberta Clipper_ArcGIS\200904\ENVR_Plan_Sheets_Rev3\EEL_Env_PlanSheets_Rev3.mxd



○ Milepost	□ Workspace - ACISL (04/02/09)	▨ Delineated Wetland - PEM	— Property Boundary	— Access Road
○ Tenth Milepost	△ HDD Entry/Exit - AC	▨ Delineated Wetland - PFO	— Existing Enbridge Pipelines	— Approved
— Alberta Clipper (04/02/09)	□ Valve Location	▨ Delineated Wetland - PSS	— National Forest Boundary	— Pending
— Southern Lights Diluent (04/02/09)	▨ Environmentally Sensitive Area	▨ Delineated Wetland - PUB	— State Forest Boundary	
— LSR (As Built)	— Waterbody		— Reservation Boundary	

Environmental Plan Sheets
Enbridge Alberta Clipper Project

ISSUED FOR PERMITTING



Sheet 99 of 275

*Revision 3 | DATE: 04/02/09 | PRINTED: 04/09/09 | DRAWN BY: RGCutting

M:\Clements\FEEL\Alberta Clipper_ArcGIS\2009\04\ENVR_Plan_Sheets_Rev3\EEL_Env_PlanSheets_Rev3.mxd



0 250 500 Feet

- | | | | |
|--------------------------------------|----------------------------------|----------------------------|-------------------------------|
| ○ Milepost | □ Workspace - AC/SL (04/02/09) | ▨ Delineated Wetland - PEM | — Property Boundary |
| ○ Tenth Milepost | △ HDD Entry/Exit - AC | ▨ Delineated Wetland - PFO | — Existing Enbridge Pipelines |
| — Alberta Clipper (04/02/09) | □ Valve Location | ▨ Delineated Wetland - PSS | ▨ National Forest Boundary |
| — Southern Lights Diluent (04/02/09) | ▨ Environmentally Sensitive Area | ▨ Delineated Wetland - PUB | ▨ State Forest Boundary |
| — LSR (As Built) | — Waterbody | | ▨ Reservation Boundary |

- | | |
|---------------|------------|
| — Access Road | — Approved |
| — Pending | |



Environmental Plan Sheets
Enbridge Alberta Clipper Project


ISSUED FOR PERMITTING




Sheet 100 of 275

*Revision 3 | DATE: 04/02/09 | PRINTED: 04/09/09 | DRAWN BY: RGCutting

M:\Clients\D-F\EEL\Alberta Clipper_ArGIS\200904\ENVR_Plan_Sheets_Rev3_EEL_Env_PlanSheets_Rev3.mxd

 

○ Milepost	□ Workspace - AC/SL (04/02/09)	▨ Delineated Wetland - PEM	— Property Boundary	— Access Road
○ Tenth Milepost	△ HDD Entry/Exit - AC	▨ Delineated Wetland - PFO	— Existing Enbridge Pipelines	— Approved
— Alberta Clipper (04/02/09)	□ Valve Location	▨ Delineated Wetland - PSS	— National Forest Boundary	— Pending
— Southern Lights Diluent (04/02/09)	▨ Environmentally Sensitive Area	▨ Delineated Wetland - PUB	— State Forest Boundary	
— LSR (As Built)	— Waterbody		— Reservation Boundary	

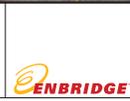

Environmental Plan Sheets
Enbridge Alberta Clipper Project

ISSUED FOR PERMITTING



Sheet 101 of 275

*Revision 3 | DATE: 04/02/09 | PRINTED: 04/09/09 | DRAWN BY: RGC/Cutting

M:\Clients\D-FEEL\Alberta Clipper_ArGIS\2009\04\ENVR_Plan_Sheets_Rev3_EEL_Env_PlanSheets_Rev3.mxd



○ Milepost	Workspace - AC/SL (04/02/09)	Delineated Wetland - PEM	Property Boundary
○ Tenth Milepost	HDD Entry/Exit - AC	Delineated Wetland - PFO	Existing Enbridge Pipelines
— Alberta Clipper (04/02/09)	Valve Location	Delineated Wetland - PSS	Approved
— Southern Lights Diluent (04/02/09)	Environmentally Sensitive Area	Delineated Wetland - PUB	Pending
--- LSR (As Built)	Waterbody	Reservation Boundary	

Access Road

ENBRIDGE

Environmental Plan Sheets
Enbridge Alberta Clipper Project

ISSUED FOR PERMITTING



Sheet 102 of 275

*Revision 3 | DATE: 04/02/09 | PRINTED: 04/09/09 | DRAWN BY: RGC/Cutting

M:\Clients\D-F\EL\Alberta Clipper_ArGIS\200904\ENVR_Plan_Sheets_Rev3_EEL_Env_PlanSheets_Rev3.mxd



○ Milepost	□ Workspace - AC/SL (04/02/09)	▨ Delineated Wetland - PEM	— Property Boundary	— Access Road
○ Tenth Milepost	△ HDD Entry/Exit - AC	▨ Delineated Wetland - PFO	— Existing Enbridge Pipelines	— Approved
— Alberta Clipper (04/02/09)	□ Valve Location	▨ Delineated Wetland - PSS	— National Forest Boundary	— Pending
— Southern Lights Diluent (04/02/09)	▨ Environmentally Sensitive Area	▨ Delineated Wetland - PUB	— State Forest Boundary	
— LSR (As Built)	— Waterbody	— Reservation Boundary		



Environmental Plan Sheets
Enbridge Alberta Clipper Project

ISSUED FOR PERMITTING



Sheet 103 of 275

*Revision 3 | DATE: 04/02/09 | PRINTED: 04/09/09 | DRAWN BY: RGCutting

M:\Clients\D-FEEL\Alberta Clipper_ArGIS\200904\ENVR_Plan_Sheets_Rev3_EEL_Env_PlanSheets_Rev3.mxd





○ Milepost	□ Workspace - AC/SL (04/02/09)	▨ Delineated Wetland - PEM	— Property Boundary	— Access Road
○ Tenth Milepost	△ HDD Entry/Exit - AC	▨ Delineated Wetland - PFO	— Existing Enbridge Pipelines	— Approved
— Alberta Clipper (04/02/09)	□ Valve Location	▨ Delineated Wetland - PSS	— National Forest Boundary	— Pending
— Southern Lights Diluent (04/02/09)	▨ Environmentally Sensitive Area	▨ Delineated Wetland - PUB	— State Forest Boundary	
— LSR (As Built)	— Waterbody	— Reservation Boundary		



Environmental Plan Sheets
Enbridge Alberta Clipper Project


ISSUED FOR PERMITTING



Sheet 105 of 275

*Revision 3 | DATE: 04/02/09 | PRINTED: 04/09/09 | DRAWN BY: RGCutting

M:\Clients\D-FEEL\Alberta Clipper_ArGIS\200904\ENVR_Plan_Sheets_Rev3_EEL_Env_PlanSheets_Rev3.mxd

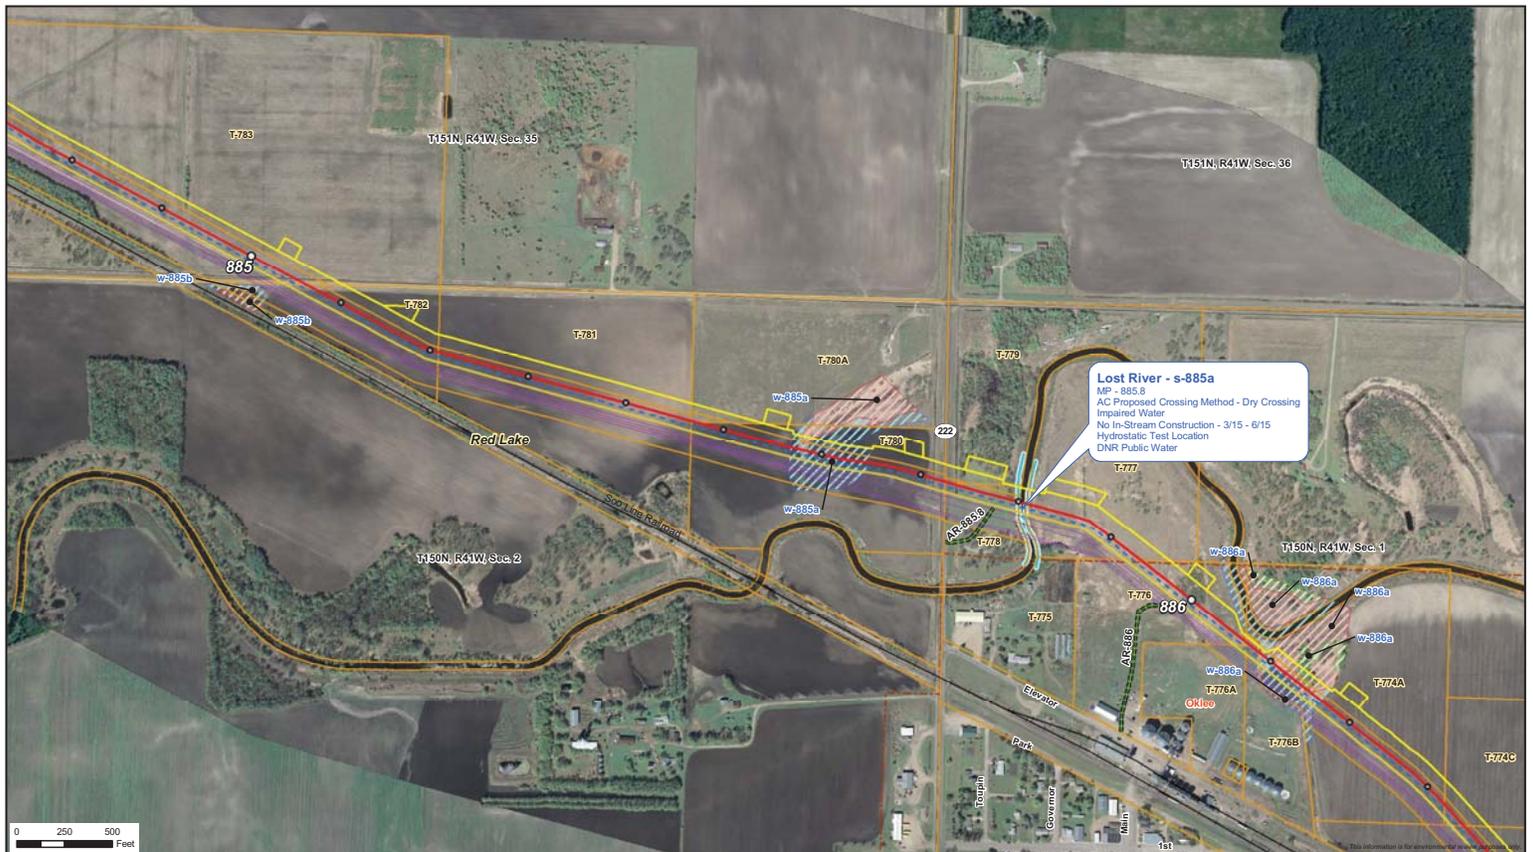

Lost River - s-885a
 MP - 885.8
 AC Proposed Crossing Method - Dry Crossing
 Impaired Water
 No In-Stream Construction - 3/15 - 6/15
 Hydrostatic Test Location
 DNR Public Water



- | | | | |
|--------------------------------------|----------------------------------|----------------------------|-------------------------------|
| ○ Milepost | □ Workspace - AC/SL (04/02/09) | ▨ Delineated Wetland - PEM | — Property Boundary |
| ○ Tenth Milepost | △ HDD Entry/Exit - AC | ▨ Delineated Wetland - PFO | — Existing Enbridge Pipelines |
| — Alberta Clipper (04/02/09) | □ Valve Location | ▨ Delineated Wetland - PSS | — National Forest Boundary |
| — Southern Lights Diluent (04/02/09) | ▨ Environmentally Sensitive Area | ▨ Delineated Wetland - PUB | — State Forest Boundary |
| — LSR (As Built) | — Waterbody | — Reservation Boundary | — Access Road |
| | | | — Approved |
| | | | — Pending |


Environmental Plan Sheets
Enbridge Alberta Clipper Project

ISSUED FOR PERMITTING

Sheet 106 of 275
 *Revision 3 | DATE: 04/02/09 | PRINTED: 04/09/09 | DRAWN BY: RGCutting

M:\Clients\D-F\EL\Alberta Clipper_ArGIS\200904\ENVR_Plan_Sheets_Rev3_EEL_Env_PlanSheets_Rev3.mxd



- | | | | | |
|--------------------------------------|----------------------------------|----------------------------|-------------------------------|---------------|
| ○ Milepost | □ Workspace - AC/SL (04/02/09) | ▨ Delineated Wetland - PEM | — Property Boundary | — Access Road |
| ○ Tenth Milepost | △ HDD Entry/Exit - AC | ▨ Delineated Wetland - PFO | — Existing Enbridge Pipelines | — Approved |
| — Alberta Clipper (04/02/09) | □ Valve Location | ▨ Delineated Wetland - PSS | — National Forest Boundary | — Pending |
| — Southern Lights Diluent (04/02/09) | ▨ Environmentally Sensitive Area | ▨ Delineated Wetland - PUB | — State Forest Boundary | |
| — LSR (As Built) | — Waterbody | — Reservation Boundary | | |



Environmental Plan Sheets
Enbridge Alberta Clipper Project

ISSUED FOR PERMITTING



Sheet 107 of 275

*Revision 3 | DATE: 04/02/09 | PRINTED: 04/09/09 | DRAWN BY: RGCutting

M:\Clients\D-F\EL\Alberta Clipper_ArGIS\200904\ENVR_Plan_Sheets_Rev3_EEL_Env_PlanSheets_Rev3.mxd




- | | | | |
|--------------------------------------|----------------------------------|----------------------------|-------------------------------|
| ○ Milepost | Workspace - AC/SL (04/02/09) | ▨ Delineated Wetland - PEM | — Property Boundary |
| ○ Tenth Milepost | △ HDD Entry/Exit - AC | ▨ Delineated Wetland - PFO | — Existing Enbridge Pipelines |
| — Alberta Clipper (04/02/09) | □ Valve Location | ▨ Delineated Wetland - PSS | — National Forest Boundary |
| — Southern Lights Diluent (04/02/09) | ▨ Environmentally Sensitive Area | ▨ Delineated Wetland - PUB | — State Forest Boundary |
| — LSR (As Built) | — Waterbody | — Reservation Boundary | — Access Road |
| | | | — Approved |
| | | | — Pending |

Environmental Plan Sheets
Enbridge Alberta Clipper Project

ISSUED FOR PERMITTING

Sheet 108 of 275

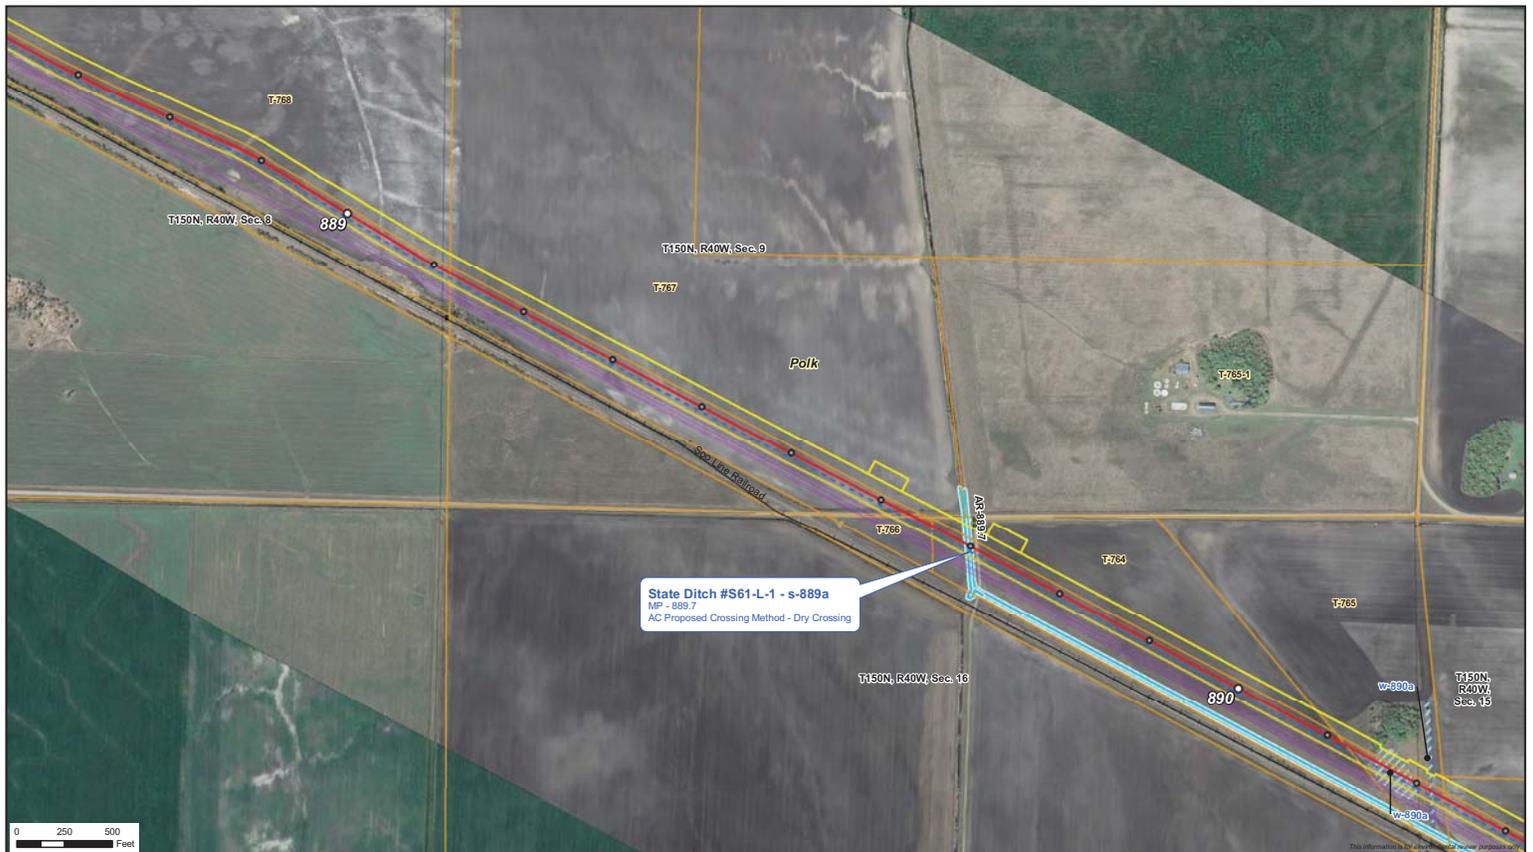

○ Milepost	□ Workspace - AC/SL (04/02/09)	▨ Delineated Wetland - PEM	— Property Boundary	— Access Road
○ Tenth Milepost	△ HDD Entry/Exit - AC	▨ Delineated Wetland - PFO	— Existing Enbridge Pipelines	— Approved
— Alberta Clipper (04/02/09)	□ Valve Location	▨ Delineated Wetland - PSS	— National Forest Boundary	— Pending
— Southern Lights Diluent (04/02/09)	▨ Environmentally Sensitive Area	▨ Delineated Wetland - PUB	— State Forest Boundary	
— LSR (As Built)	— Waterbody		— Reservation Boundary	

Environmental Plan Sheets
Enbridge Alberta Clipper Project

ISSUED FOR PERMITTING

Sheet 109 of 275



○ Milepost	□ Workspace - AC/SL (04/02/09)	▨ Delineated Wetland - PEM	— Property Boundary
○ Tenth Milepost	△ HDD Entry/Exit - AC	▨ Delineated Wetland - PFO	— Existing Enbridge Pipelines
— Alberta Clipper (04/02/09)	□ Valve Location	▨ Delineated Wetland - PSS	— National Forest Boundary
— Southern Lights Diluent (04/02/09)	▨ Environmentally Sensitive Area	▨ Delineated Wetland - PUB	— State Forest Boundary
— LSR (As Built)	— Waterbody	— Reservation Boundary	— Access Road
			— Approved
			— Pending




Environmental Plan Sheets
Enbridge Alberta Clipper Project

ISSUED FOR PERMITTING



Sheet 110 of 275

*Revision 3 | DATE: 04/02/09 | PRINTED: 04/09/09 | DRAWN BY: RGC/Cutting

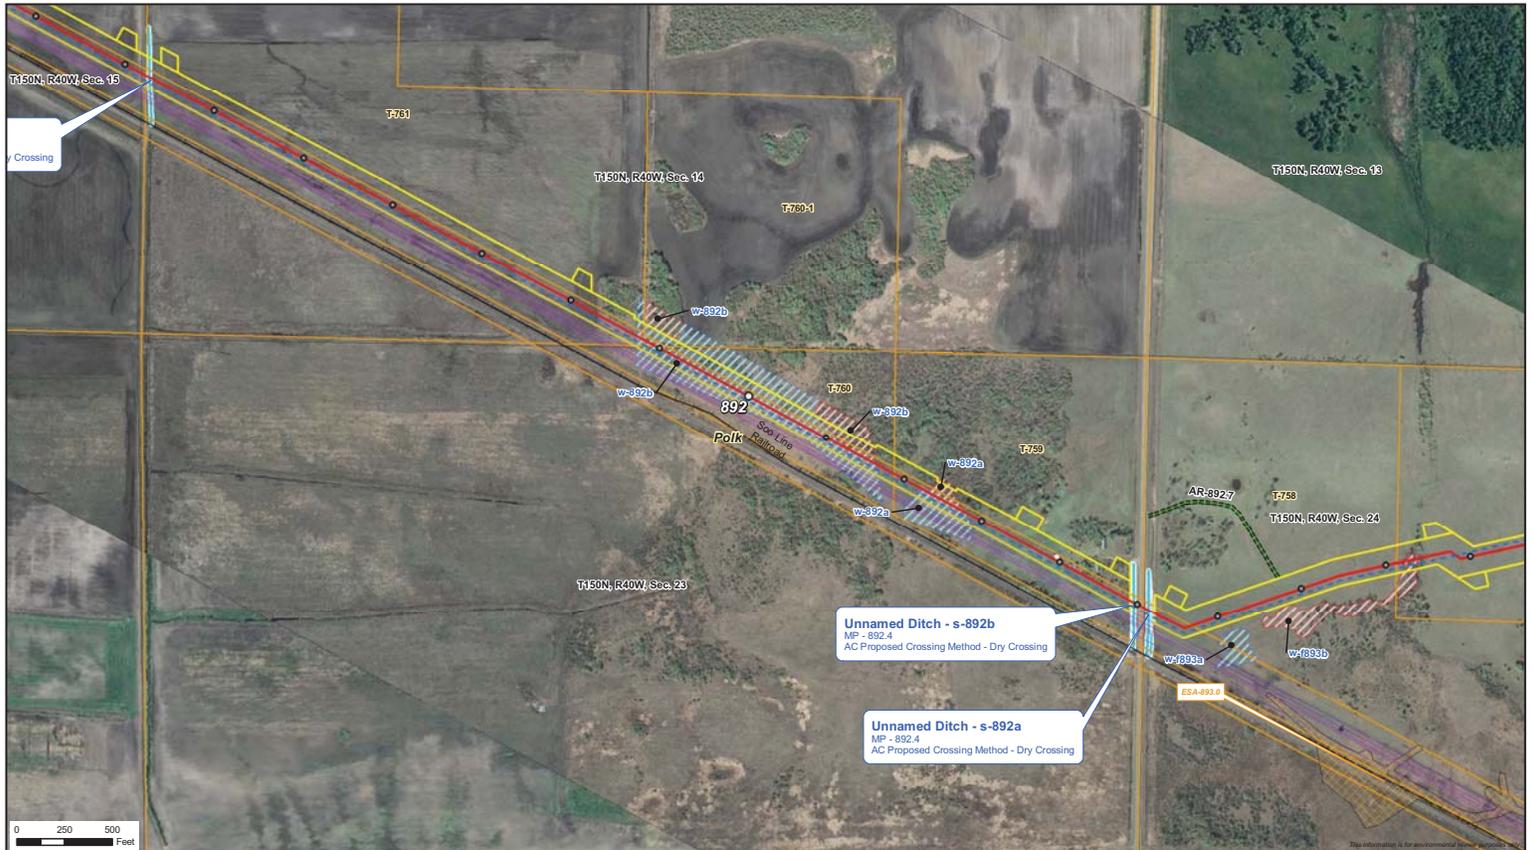

○ Milepost	□ Workspace - AC/SL (04/02/09)	▨ Delineated Wetland - PEM	— Property Boundary	— Access Road
○ Tenth Milepost	△ HDD Entry/Exit - AC	▨ Delineated Wetland - PFO	— Existing Enbridge Pipelines	— Approved
— Alberta Clipper (04/02/09)	□ Valve Location	▨ Delineated Wetland - PSS	— National Forest Boundary	— Pending
— Southern Lights Diluent (04/02/09)	▨ Environmentally Sensitive Area	▨ Delineated Wetland - PUB	— State Forest Boundary	
— LSR (As Built)	— Waterbody		— Reservation Boundary	


Environmental Plan Sheets
Enbridge Alberta Clipper Project

ISSUED FOR PERMITTING


Sheet 111 of 275

*Revision 3 | DATE: 04/02/09 | PRINTED: 04/09/09 | DRAWN BY: RGCutting

M:\Clients\D-F\EL\Alberta Clipper_ArGIS\200904\ENVR_Plan_Sheets_Rev3_EEL_Env_PlanSheets_Rev3.mxd

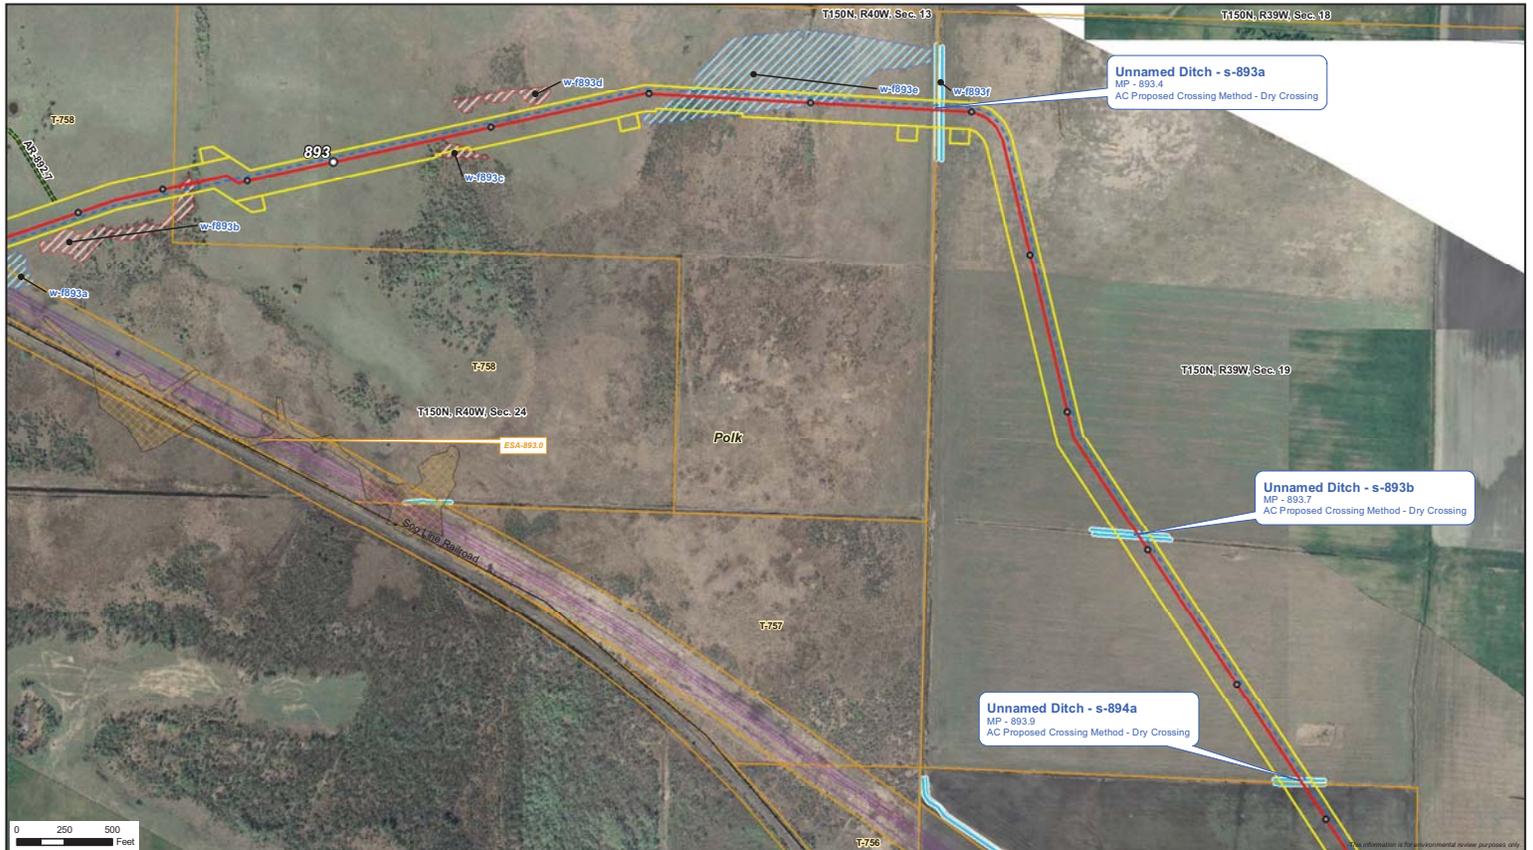

○ Milepost	□ Workspace - AC/SL (04/02/09)	▨ Delineated Wetland - PEM	— Property Boundary	— Access Road
○ Tenth Milepost	△ HDD Entry/Exit - AC	▨ Delineated Wetland - PFO	— Existing Enbridge Pipelines	— Approved
— Alberta Clipper (04/02/09)	□ Valve Location	▨ Delineated Wetland - PSS	— National Forest Boundary	— Pending
— Southern Lights Diluent (04/02/09)	▨ Environmentally Sensitive Area	▨ Delineated Wetland - PUB	— State Forest Boundary	
— LSR (As Built)	— Waterbody	— Reservation Boundary		

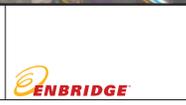

Environmental Plan Sheets
Enbridge Alberta Clipper Project


ISSUED FOR PERMITTING



Sheet 112 of 275

*Revision 3 | DATE: 04/02/09 | PRINTED: 04/09/09 | DRAWN BY: RGCutting

M:\Clients\D-F\EL\Alberta Clipper_ArGIS\200904\ENVR_Plan_Sheets_Rev3_EEL_Env_PlanSheets_Rev3.mxd

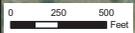

○ Milepost	Workspace - AC/SI (04/02/09)	Delineated Wetland - PEM	Property Boundary	Access Road
○ Tenth Milepost	HDD Entry/Exit - AC	Delineated Wetland - PFO	Existing Enbridge Pipelines	Approved
— Alberta Clipper (04/02/09)	Valve Location	Delineated Wetland - PSS	National Forest Boundary	Pending
— Southern Lights Diluent (04/02/09)	Environmentally Sensitive Area	Delineated Wetland - PUB	State Forest Boundary	
--- LSR (As Built)	Waterbody		Reservation Boundary	



Environmental Plan Sheets
Enbridge Alberta Clipper Project


ISSUED FOR PERMITTING



Sheet 113 of 275

*Revision 3 | DATE: 04/02/09 | PRINTED: 04/09/09 | DRAWN BY: RGC/Cutting

M:\Clients\D-F\EL\Alberta Clipper_ArcGIS\200904\ENVR Plan Sheets_Rev3_EEL_Env PlanSheets_Rev3.mxd

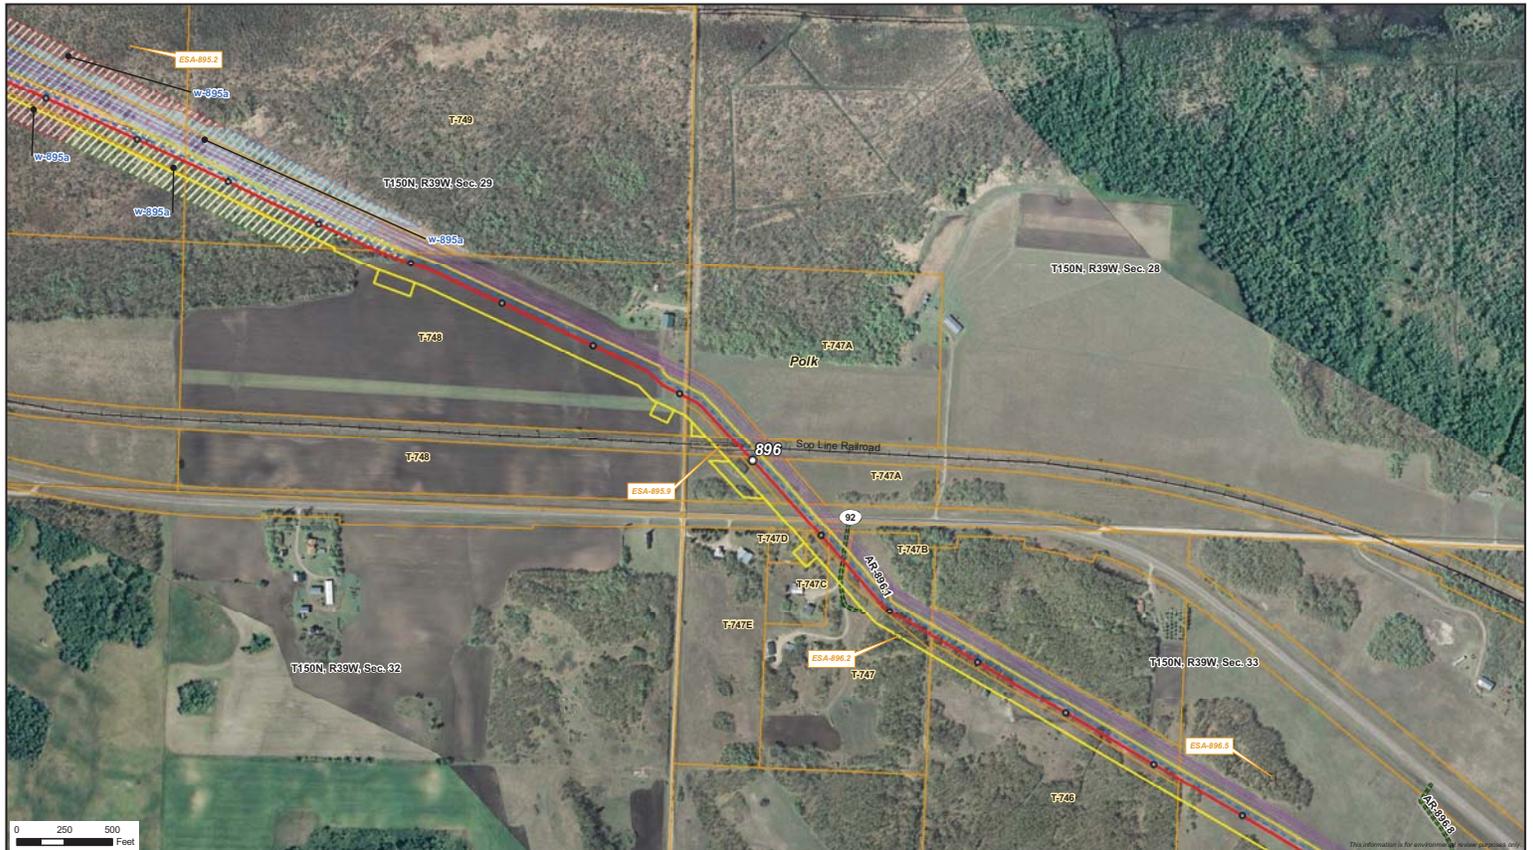

0 250 500 Feet

- | | | | |
|--------------------------------------|----------------------------------|----------------------------|-------------------------------|
| ○ Milepost | □ Workspace - AC/SL (04/02/09) | ▨ Delineated Wetland - PEM | — Property Boundary |
| ○ Tenth Milepost | △ HDD Entry/Exit - AC | ▨ Delineated Wetland - PFO | — Existing Enbridge Pipelines |
| — Alberta Clipper (04/02/09) | □ Valve Location | ▨ Delineated Wetland - PSS | — National Forest Boundary |
| — Southern Lights Diluent (04/02/09) | ▨ Environmentally Sensitive Area | ▨ Delineated Wetland - PUB | — State Forest Boundary |
| — LSR (As Built) | — Waterbody | — Reservation Boundary | — Access Road |
| | | | — Approved |
| | | | — Pending |



Environmental Plan Sheets
Enbridge Alberta Clipper Project

ISSUED FOR PERMITTING



Sheet 114 of 275

*Revision 3 | DATE: 04/02/09 | PRINTED: 04/09/09 | DRAWN BY: RGCutting

M:\Clients\D-F\EL\Alberta Clipper_Ar\GIS\200904\ENVR_Plan_Sheets_Rev3_EEL_Env_PlanSheets_Rev3.mxd



○ Milepost	□ Workspace - AC/SL (04/02/09)	▨ Delineated Wetland - PEM	— Property Boundary	— Access Road
○ Tenth Milepost	△ HDD Entry/Exit - AC	▨ Delineated Wetland - PFO	— Existing Enbridge Pipelines	— Approved
— Alberta Clipper (04/02/09)	□ Valve Location	▨ Delineated Wetland - PSS	— National Forest Boundary	— Pending
— Southern Lights Diluent (04/02/09)	▨ Environmentally Sensitive Area	▨ Delineated Wetland - PUB	— State Forest Boundary	
— LSR (As Built)	— Waterbody	— Reservation Boundary		



Environmental Plan Sheets
Enbridge Alberta Clipper Project

ISSUED FOR PERMITTING



Sheet 115 of 275

*Revision 3 | DATE: 04/02/09 | PRINTED: 04/09/09 | DRAWN BY: RGC/Cutting

M:\Clients\D-F\EL\Alberta Clipper_Ar\GIS\200904\ENVR_Plan_Sheets_Rev3_EEL_Env_PlanSheets_Rev3.mxd



○ Milepost	□ Workspace - AC/SL (04/02/09)	▨ Delineated Wetland - PEM	— Property Boundary	— Access Road
○ Tenth Milepost	△ HDD Entry/Exit - AC	▨ Delineated Wetland - PFO	— Existing Enbridge Pipelines	— Approved
— Alberta Clipper (04/02/09)	□ Valve Location	▨ Delineated Wetland - PSS	— National Forest Boundary	— Pending
— Southern Lights Diluent (04/02/09)	▨ Environmentally Sensitive Area	▨ Delineated Wetland - PUB	— State Forest Boundary	
— LSR (As Built)	— Waterbody	— Reservation Boundary		

Environmental Plan Sheets
Enbridge Alberta Clipper Project
ISSUED FOR PERMITTING

Sheet 116 of 275
 *Revision 3 | DATE: 04/02/09 | PRINTED: 04/09/09 | DRAWN BY: RGCutting

M:\Clients\D-F\EL\Alberta Clipper_ArGIS\200904\ENVR_Plan_Sheets_Rev3_EEL_Env_PlanSheets_Rev3.mxd